


LEGEND

Area to be
Excavated

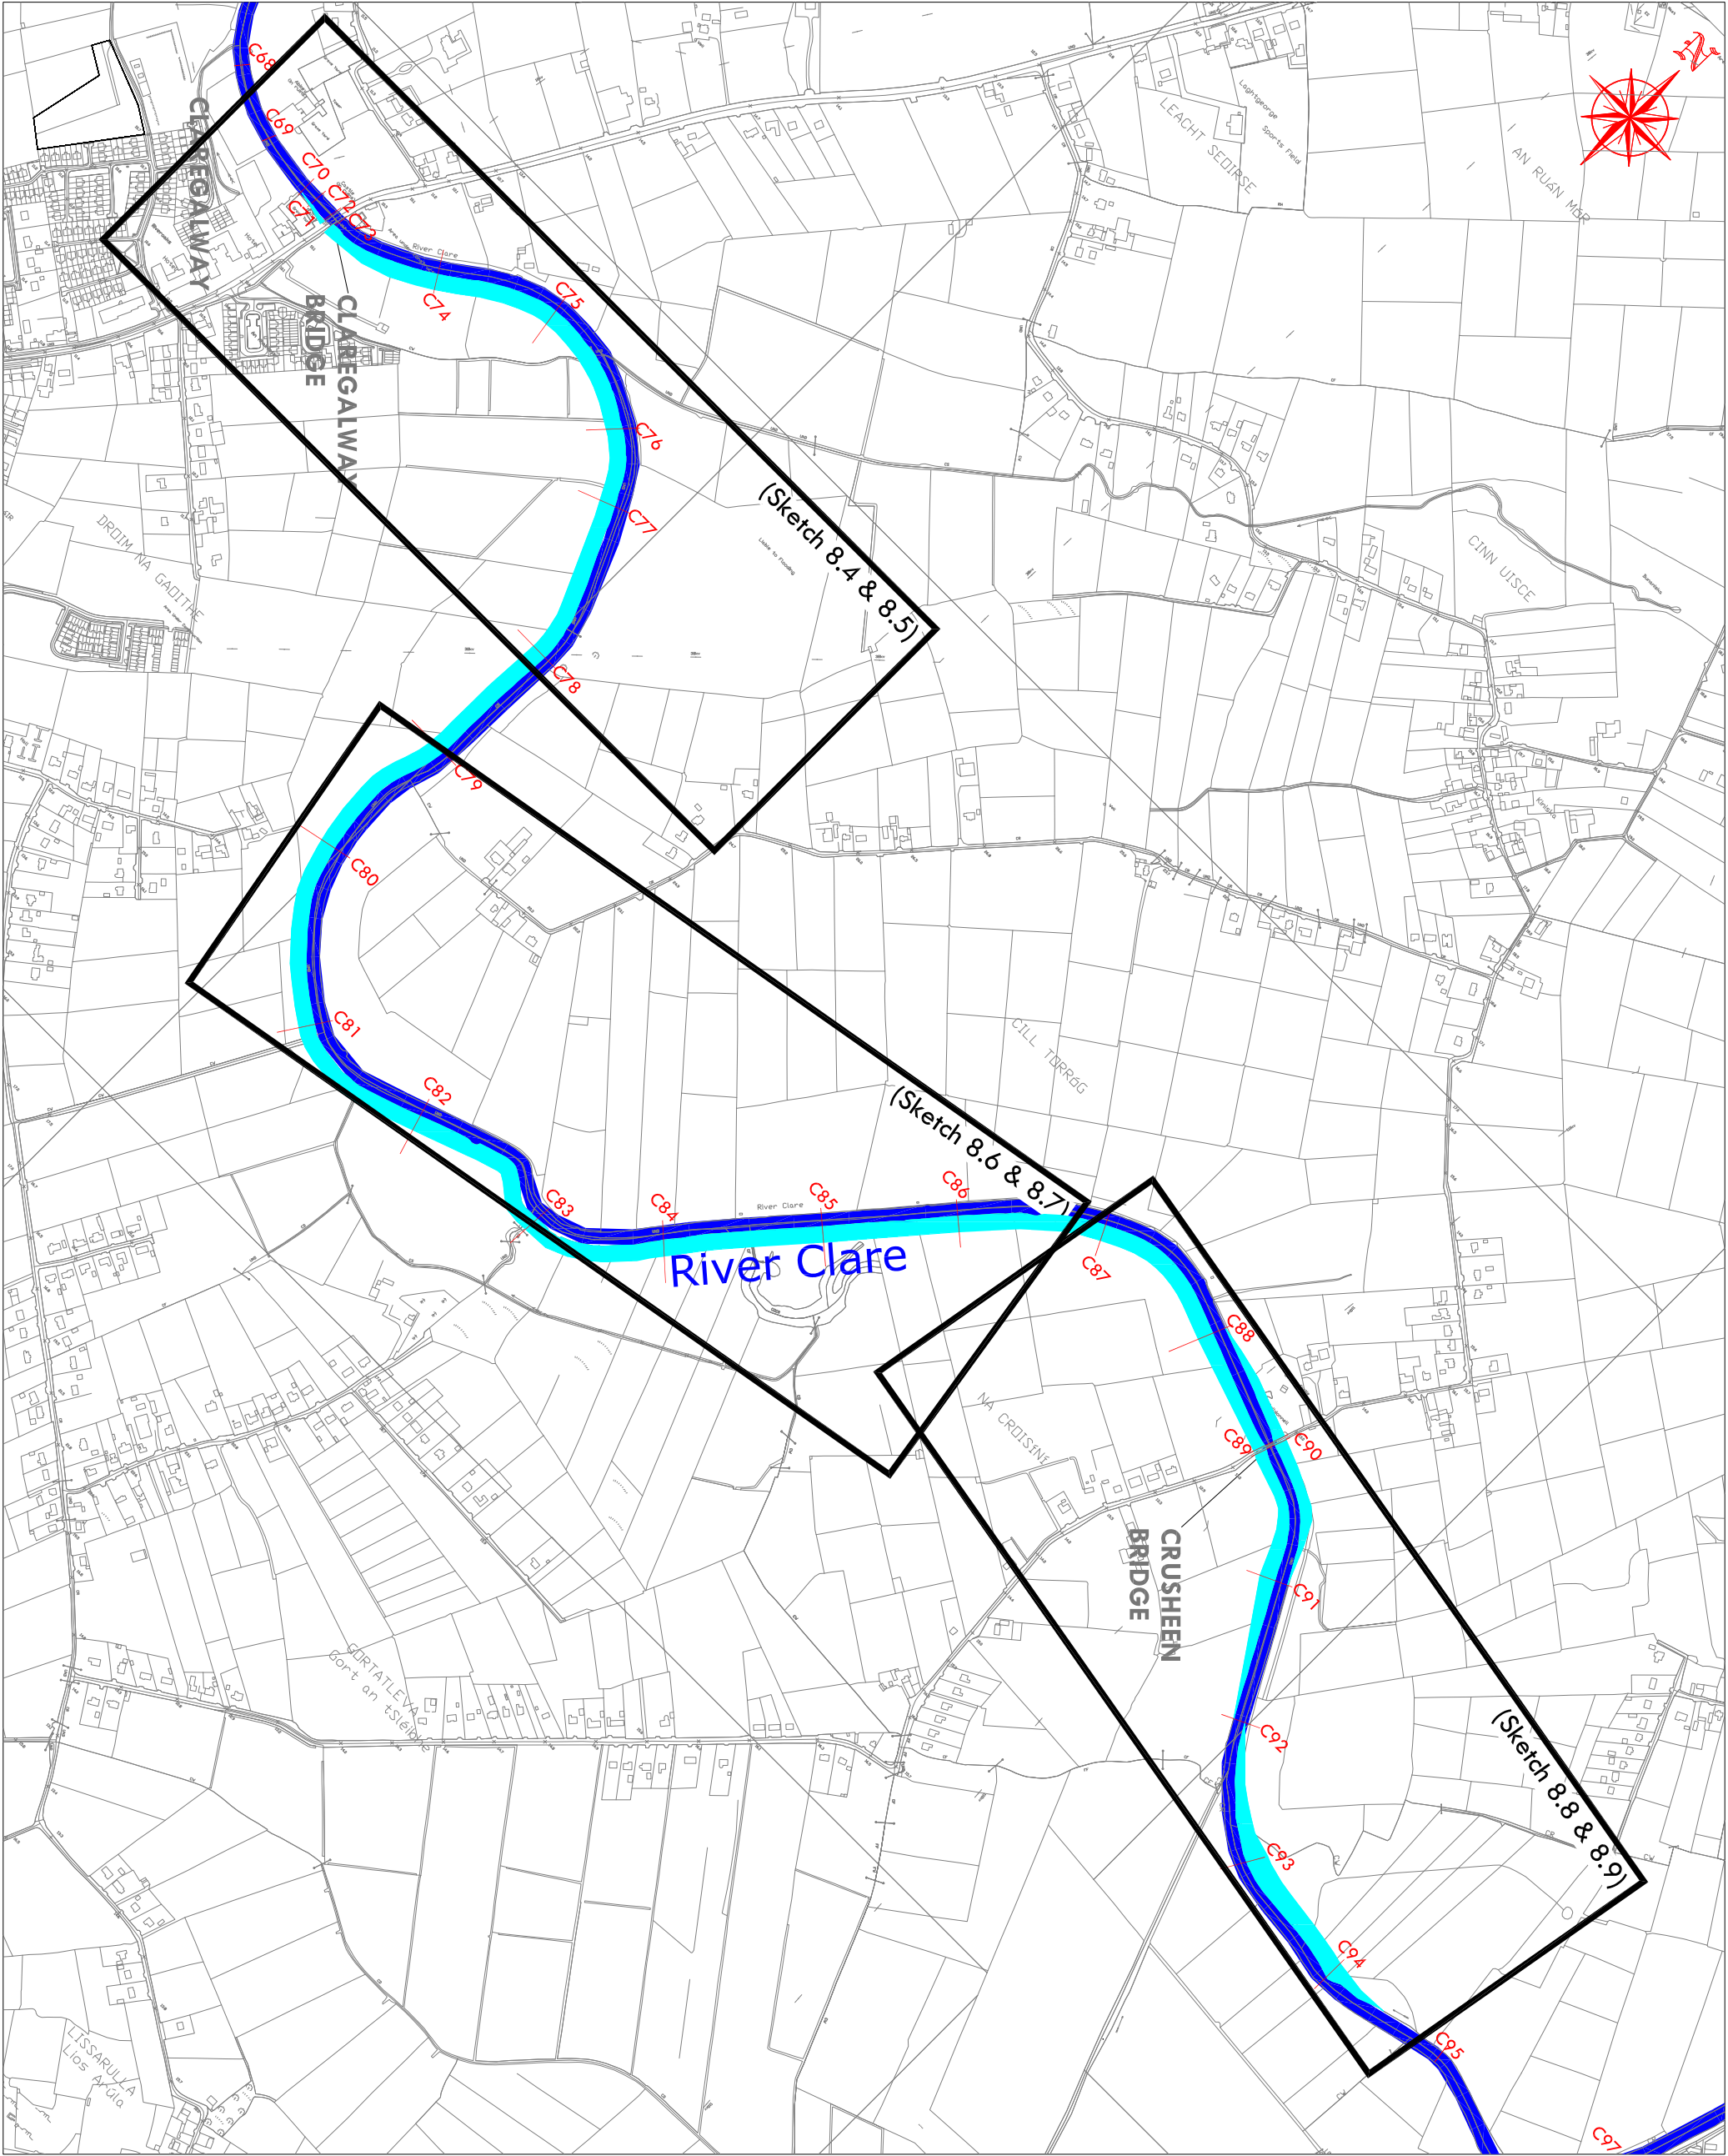

REV	DATE	DRN	DESCRIPTION	CHK	APP
REVISIONS					

Copyright Ryan Hanley
This drawing must not be reproduced in any form without the prior written consent of Ryan Hanley Consulting Engineers

DRAWING STATUS

- ☐ PRELIMINARY
- ☐ CONTRACT
- ☐ TENDER
- ☐ PLANNING
- ☐ CONSTRUCTION
- ☐ FOR APPROVAL
- ☒ FOR INFORMATION
- ☐ AS CONSTRUCTED
- ☐ DRAFT

RYAN HANLEY
CONSULTING ENGINEERS
Sherwood House, Sherwood Avenue
Taylor's Hill, Galway
Tel: 091 927116 Fax: 091 927110
Email: rhc@ryanhaley.ie
Web: www.ryanhaley.ie

DUBLIN OFFICE: Suite D4, The Cobble Office, Beacon South Quarter, Sandyford, Dublin 18.

CLIENT

Office of Public Works







PROJECT

River Clare Flood Study

TITLE
Measures 8a & 8b
Sheet 1 of 7

SCALE & A3	DATE	DRAWN	CHECKED	APPROVED
Horizontal: 1:1,000 Vertical: 1:500	June 2010	J.R.	C.L.	M.F.J.

JOB No.	DRAWING No.	REV.
2138	Sketch 8.3	

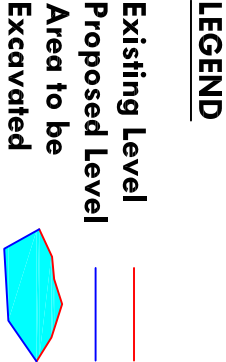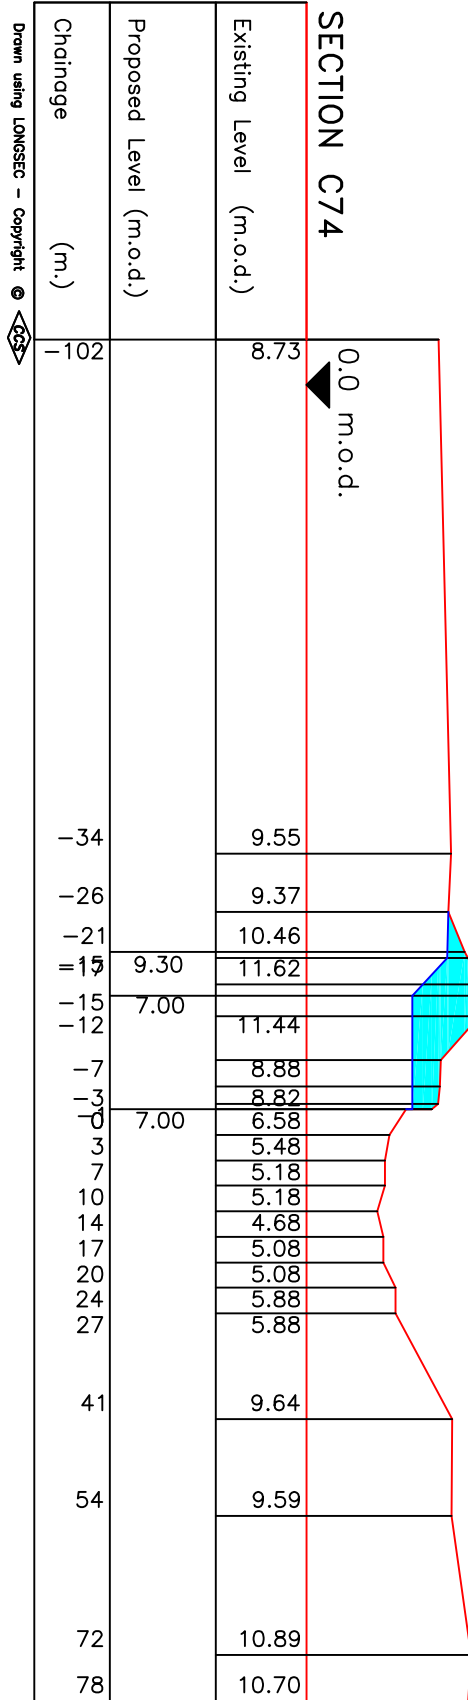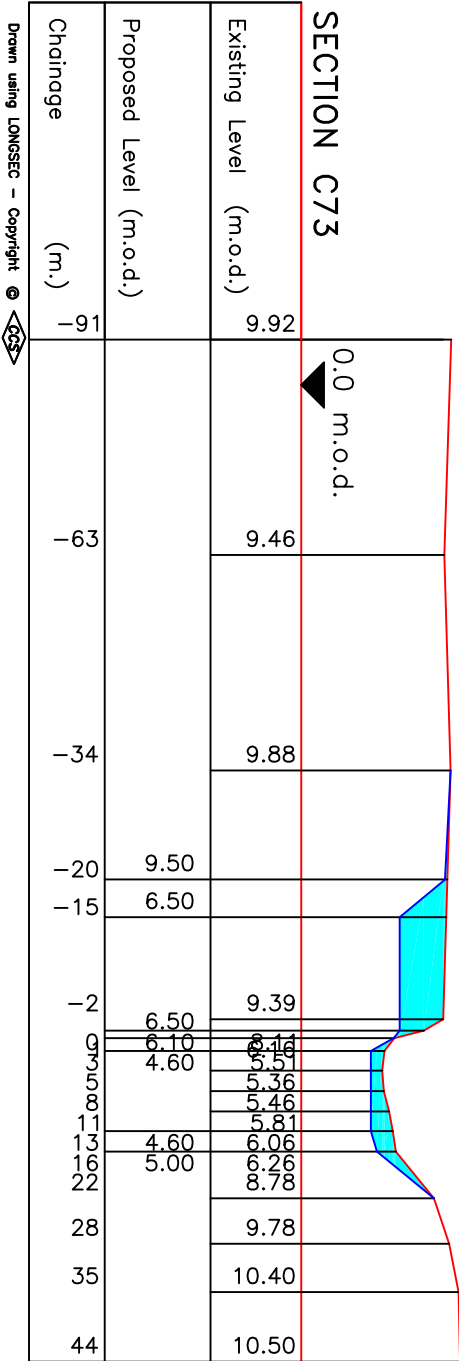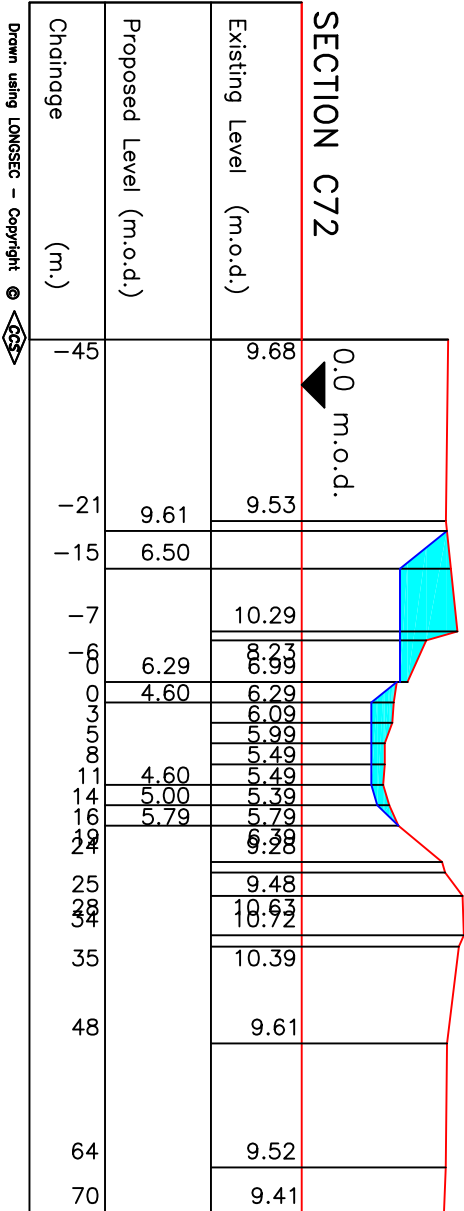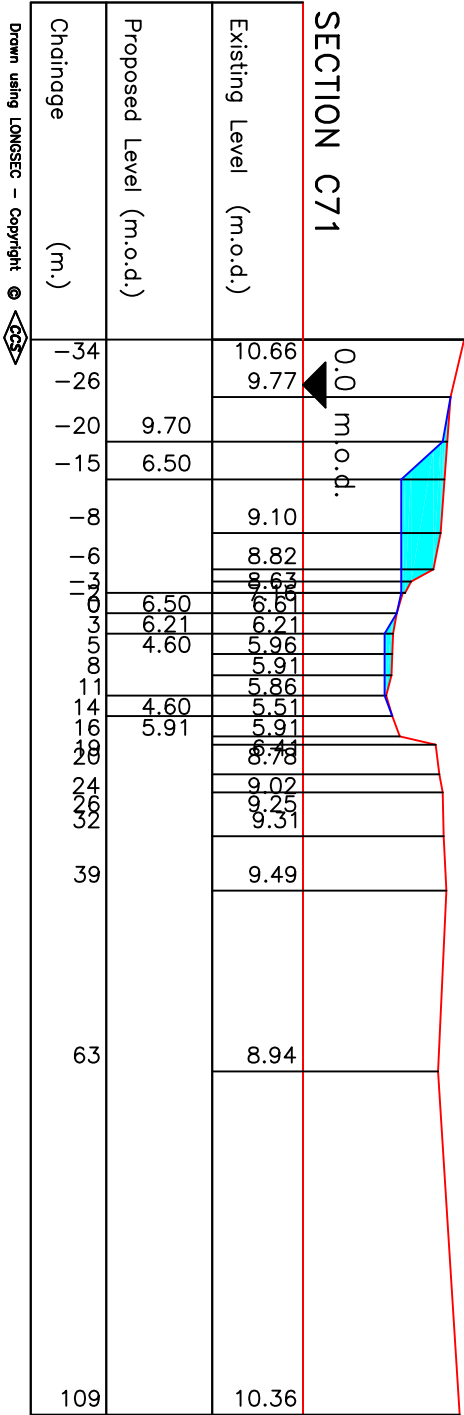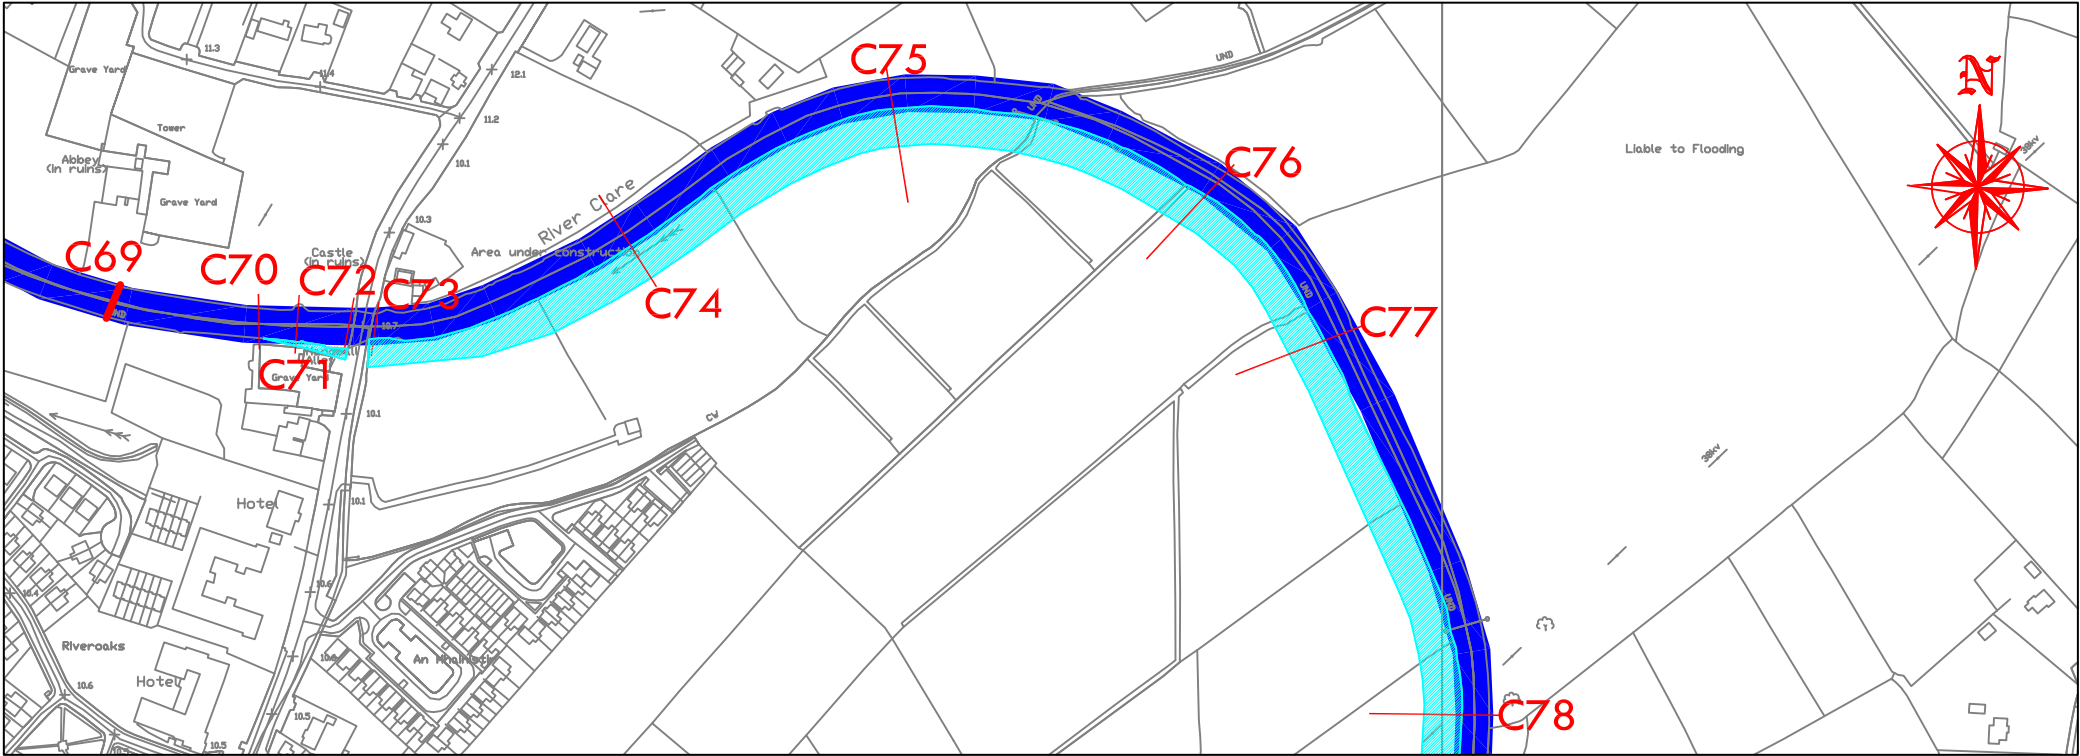

REV

DATE

DRAWN

DESCRIPTION

CHK

APP

REVISIONS

Copyright Ryan Hanley
This drawing must not be reproduced in any form without the prior written consent of Ryan Hanley Consulting Engineers

DRAWING STATUS

☐ PRELIMINARY

☐ CONTRACT

☐ CONSTRUCTION

☒ FOR INFORMATION

☐ TENDER

☐ FOR APPROVAL

☐ DRAFT

RYAN HANLEY

CONSULTING ENGINEERS

Sherwood House, Sherwood Avenue
Taylor's Hill, Galway
Telephone: 01327 15 7400
Email: r.hanley@ryanhaley.ie
Web: www.ryanhaley.ie

CLIENT

Office of Public Works

PROJECT

River Clare Flood Study

TITLE

Measures 8a & 8b

Sheet 2 of 7

SCALE: A3
Horizontal: 1:1,000
Vertical: 1:500

JOB No.

2138

DATE

June 2010

DRAWN

J.R.

CHECKED

C.L.






APPROVED


M.F.J.


DRAWING No.

Sketch 8.4

REV.

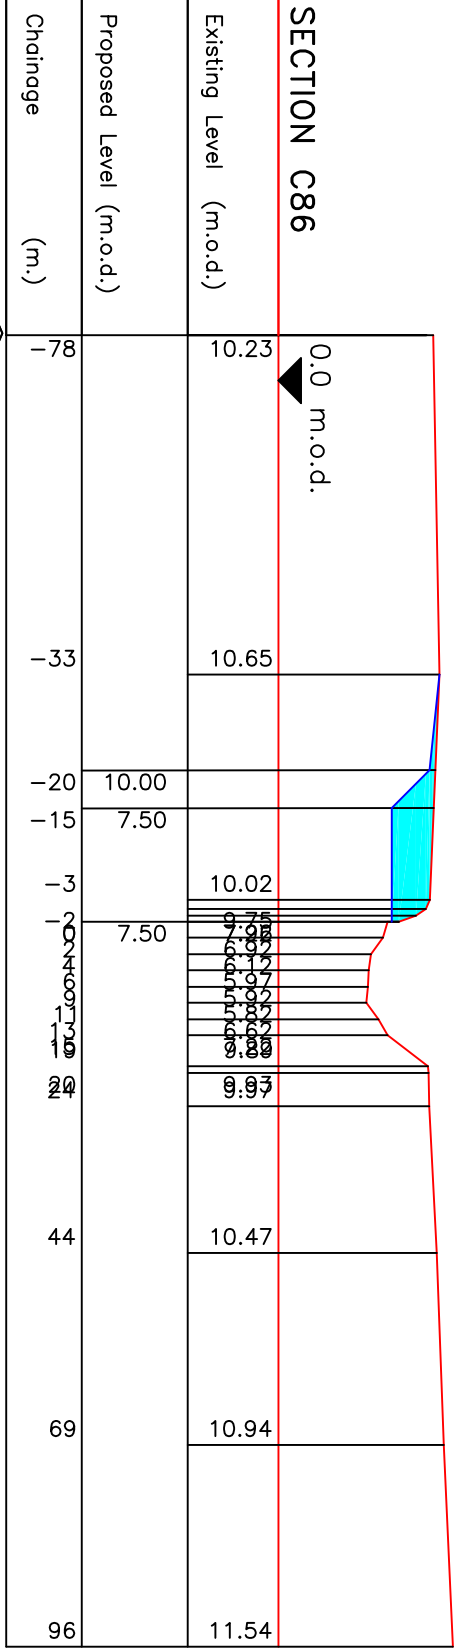
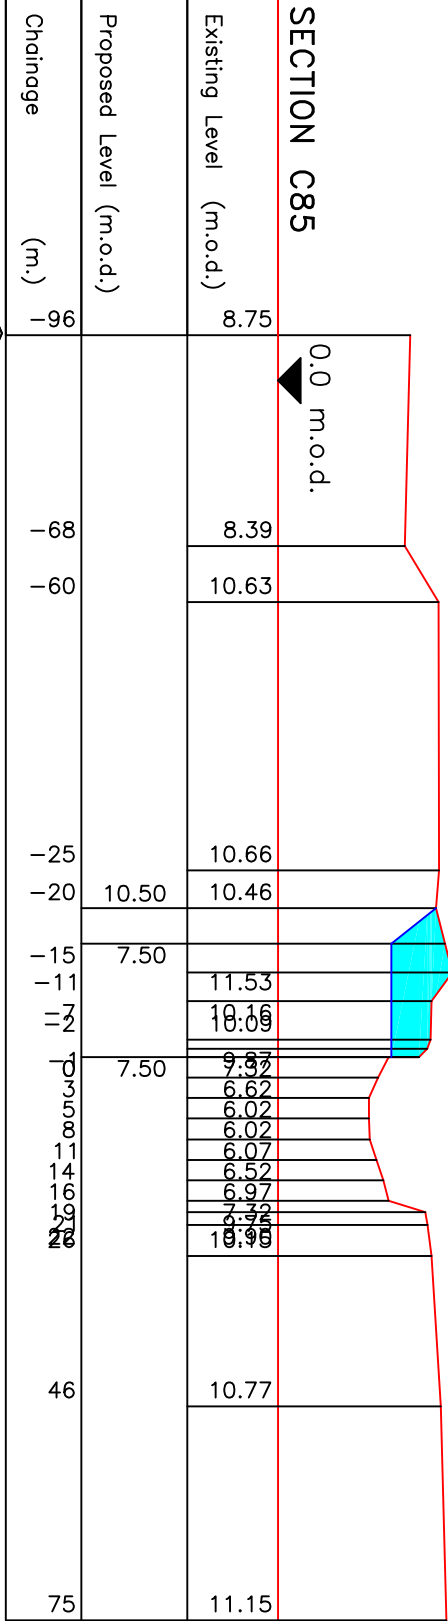
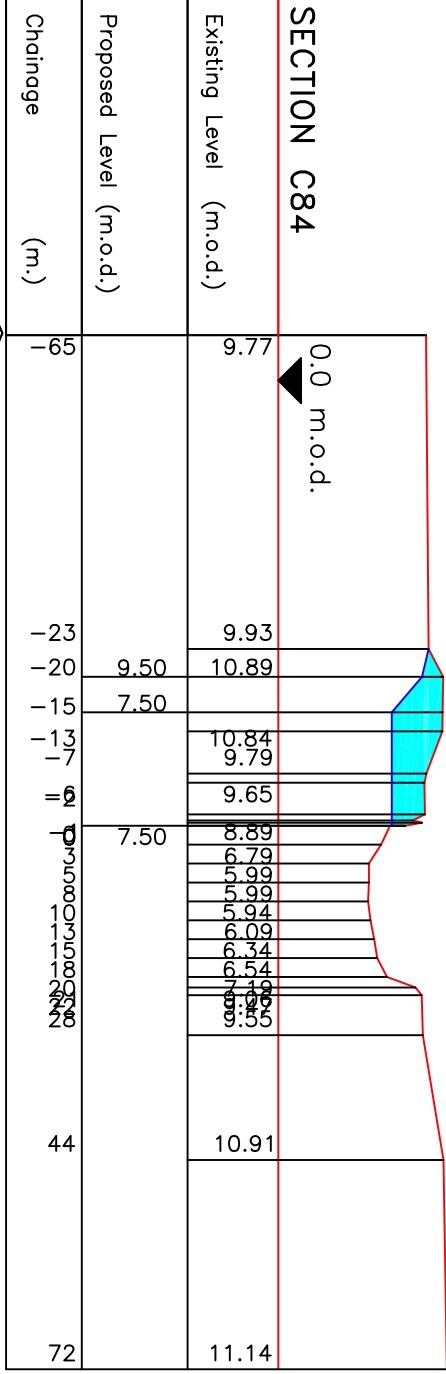
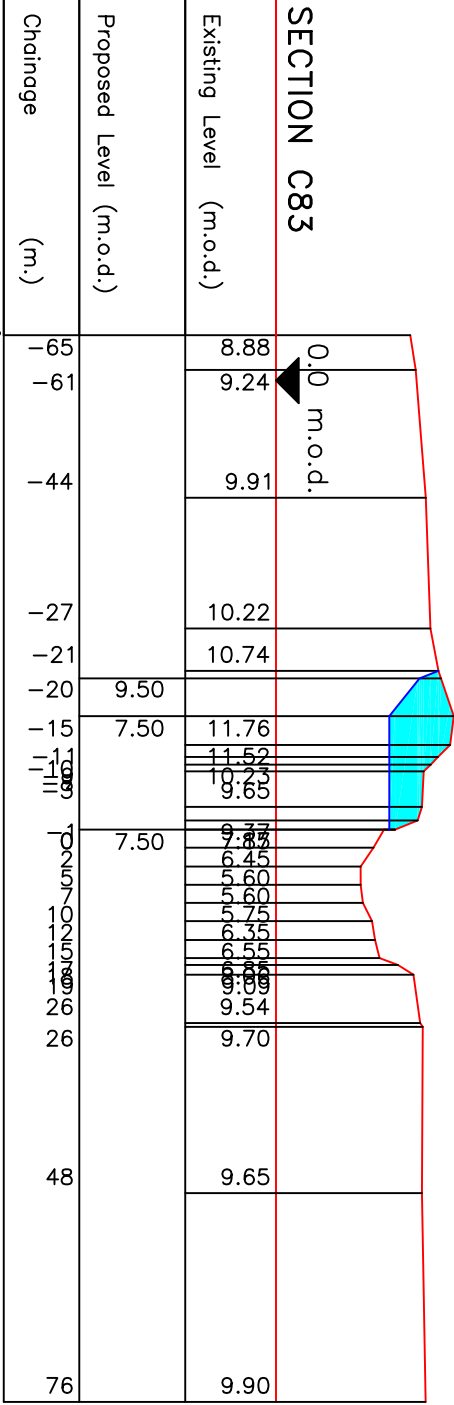
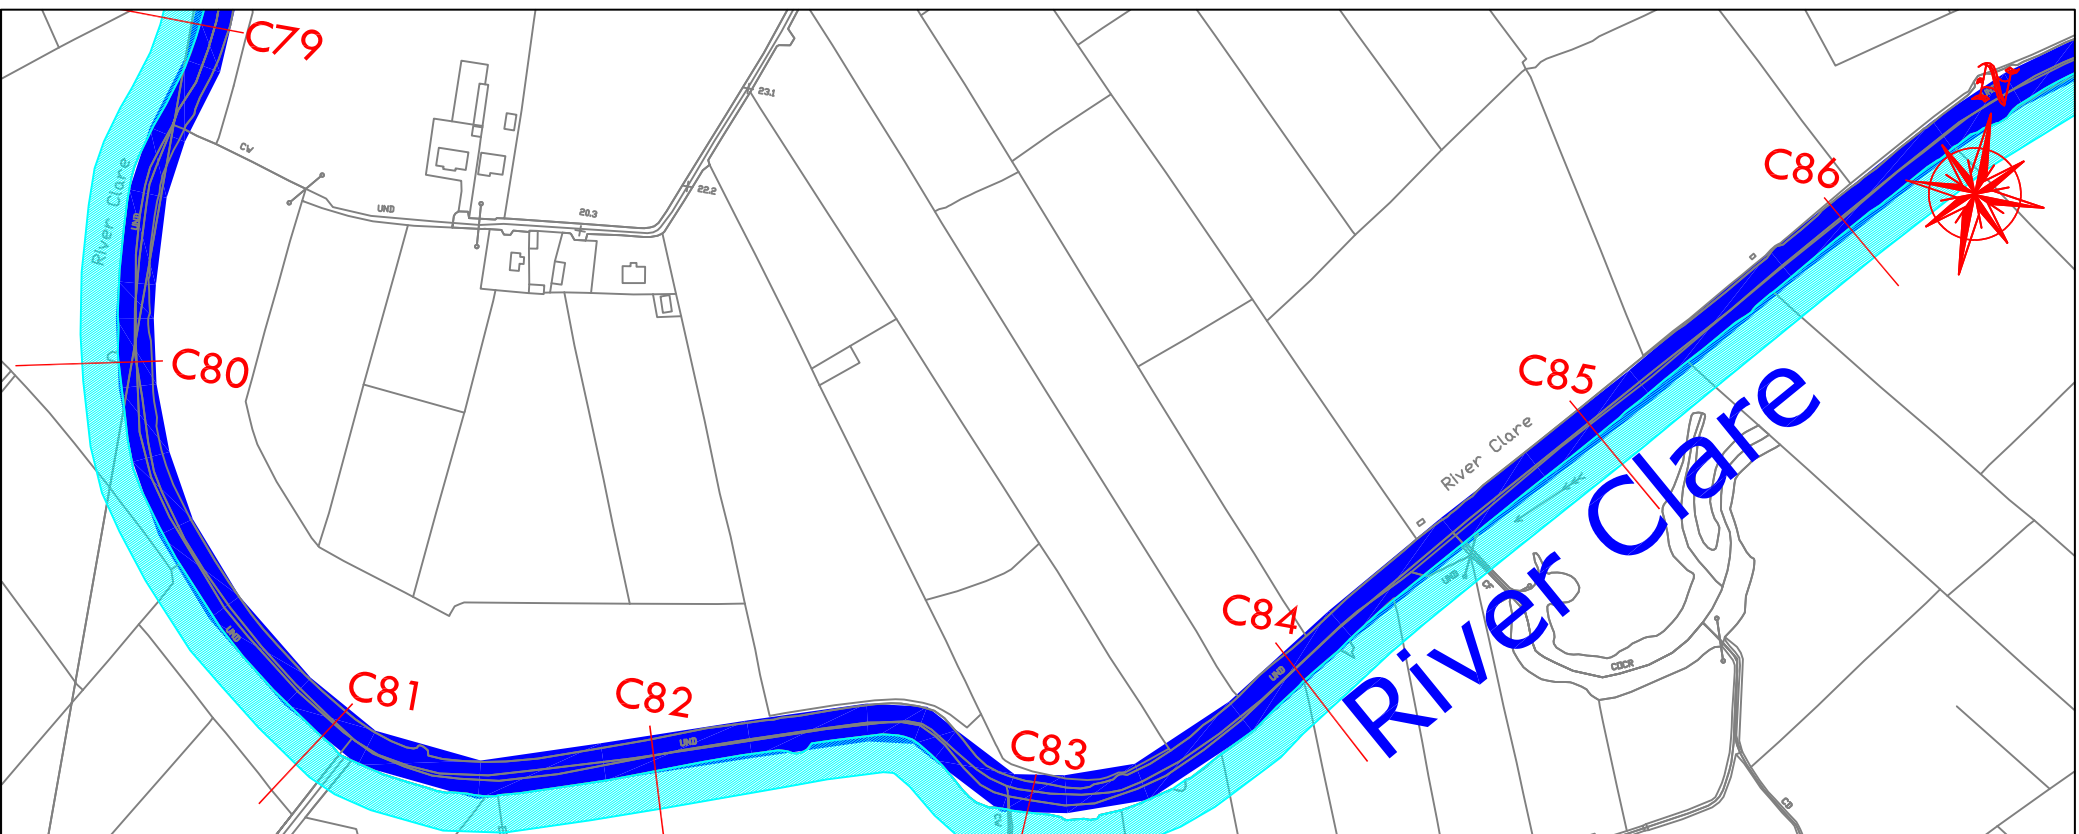


<p>LEGEND</p> <p>Existing Level —</p> <p>Proposed Level —</p> <p>Area to be Excavated </p>																								
<p>Copyright Ryan Hanley This drawing must not be reproduced in any form without the prior written consent of Ryan Hanley consulting engineers</p> <table border="1"> <thead> <tr> <th>REV</th> <th>DATE</th> <th>ORN</th> <th>DESCRIPTION</th> <th>CHK</th> <th>APD</th> </tr> </thead> <tbody> <tr> <td colspan="6" style="text-align: center;">REVISIONS</td> </tr> <tr> <td> </td> <td> </td> <td> </td> <td> </td> <td> </td> <td> </td> </tr> </tbody> </table>					REV	DATE	ORN	DESCRIPTION	CHK	APD	REVISIONS													
REV	DATE	ORN	DESCRIPTION	CHK	APD																			
REVISIONS																								
<table border="1"> <tr> <td colspan="2"> <p>DRAWING STATUS</p> <p><input checked="" type="checkbox"/> PRELIMINARY <input type="checkbox"/> CONTRACT <input type="checkbox"/> TENDER</p> <p><input type="checkbox"/> PLANNING <input type="checkbox"/> CONSTRUCTION <input type="checkbox"/> FOR APPROVAL</p> <p><input checked="" type="checkbox"/> FOR YOUR INFORMATION <input type="checkbox"/> AS CONSTRUCTED <input type="checkbox"/> DRAFT</p> </td> <td colspan="3"> <p>CLIENT</p> <p>Office of Public Works</p> </td> </tr> <tr> <td colspan="2"> <p>PROJECT</p> <p>River Clare Flood Study</p> </td> <td colspan="3"> <p>CONSULTING ENGINEERS</p> <p>Sherwood House, Sherwood Avenue Taylors Hill, Galway Tel: 091 897116 Fax: 091 897110 Email: info@ryanhaley.ie Web: www.ryanhaley.ie</p> </td> </tr> <tr> <td colspan="5"> <p>SCALE @ A3</p> <p>Plot: 1:1,000 DATE: June 2010 DRAWN: J.R. CHECKED: C.L. APPROVED: M.F.J.</p> <p>Job No.: 2138 DRAWING No.: Sketch 8.7 REV.: </p> </td> </tr> <tr> <td colspan="5"> <p>TITLE</p> <p>Measures 8a & 8b</p> <p>Sheet 5 of 7</p> </td> </tr> </table>					<p>DRAWING STATUS</p> <p><input checked="" type="checkbox"/> PRELIMINARY <input type="checkbox"/> CONTRACT <input type="checkbox"/> TENDER</p> <p><input type="checkbox"/> PLANNING <input type="checkbox"/> CONSTRUCTION <input type="checkbox"/> FOR APPROVAL</p> <p><input checked="" type="checkbox"/> FOR YOUR INFORMATION <input type="checkbox"/> AS CONSTRUCTED <input type="checkbox"/> DRAFT</p>		<p>CLIENT</p> <p>Office of Public Works</p>			<p>PROJECT</p> <p>River Clare Flood Study</p>		<p>CONSULTING ENGINEERS</p> <p>Sherwood House, Sherwood Avenue Taylors Hill, Galway Tel: 091 897116 Fax: 091 897110 Email: info@ryanhaley.ie Web: www.ryanhaley.ie</p>			<p>SCALE @ A3</p> <p>Plot: 1:1,000 DATE: June 2010 DRAWN: J.R. CHECKED: C.L. APPROVED: M.F.J.</p> <p>Job No.: 2138 DRAWING No.: Sketch 8.7 REV.: </p>					<p>TITLE</p> <p>Measures 8a & 8b</p> <p>Sheet 5 of 7</p>				
<p>DRAWING STATUS</p> <p><input checked="" type="checkbox"/> PRELIMINARY <input type="checkbox"/> CONTRACT <input type="checkbox"/> TENDER</p> <p><input type="checkbox"/> PLANNING <input type="checkbox"/> CONSTRUCTION <input type="checkbox"/> FOR APPROVAL</p> <p><input checked="" type="checkbox"/> FOR YOUR INFORMATION <input type="checkbox"/> AS CONSTRUCTED <input type="checkbox"/> DRAFT</p>		<p>CLIENT</p> <p>Office of Public Works</p>																						
<p>PROJECT</p> <p>River Clare Flood Study</p>		<p>CONSULTING ENGINEERS</p> <p>Sherwood House, Sherwood Avenue Taylors Hill, Galway Tel: 091 897116 Fax: 091 897110 Email: info@ryanhaley.ie Web: www.ryanhaley.ie</p>																						
<p>SCALE @ A3</p> <p>Plot: 1:1,000 DATE: June 2010 DRAWN: J.R. CHECKED: C.L. APPROVED: M.F.J.</p> <p>Job No.: 2138 DRAWING No.: Sketch 8.7 REV.: </p>																								
<p>TITLE</p> <p>Measures 8a & 8b</p> <p>Sheet 5 of 7</p>																								

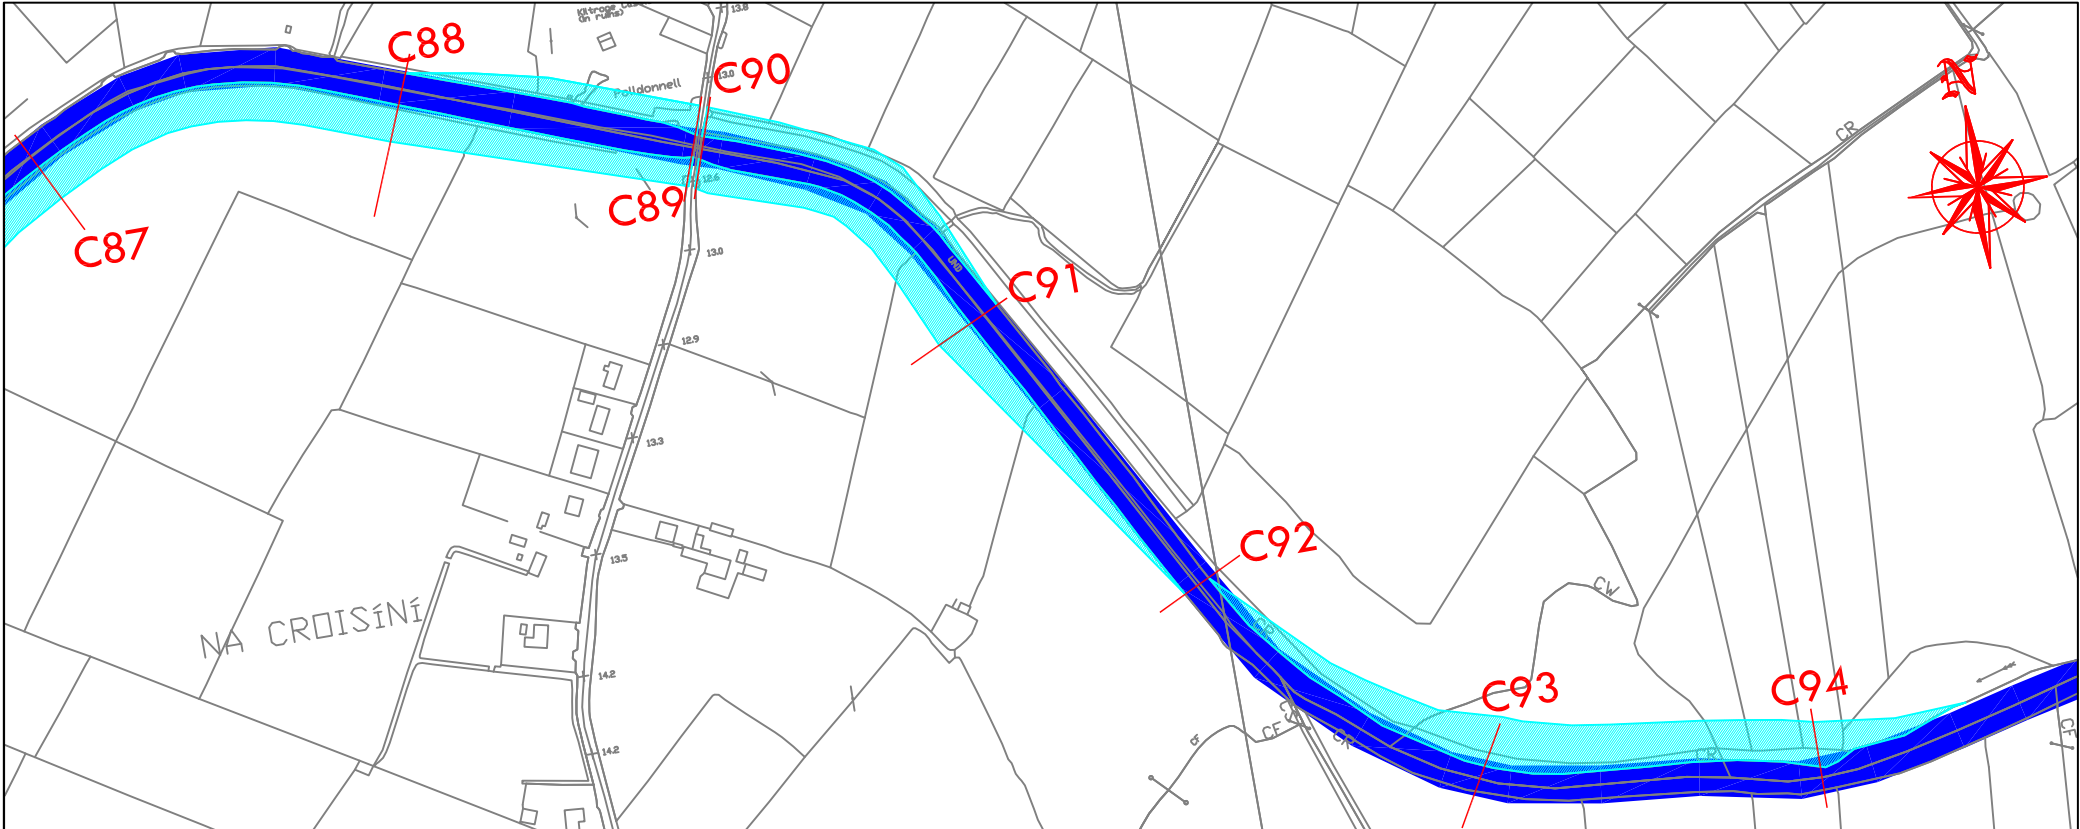

Plan View of River Sections

Scale 1:5,000

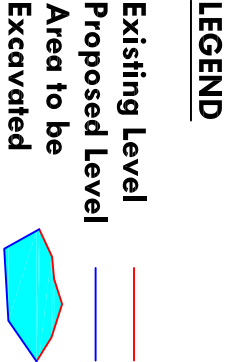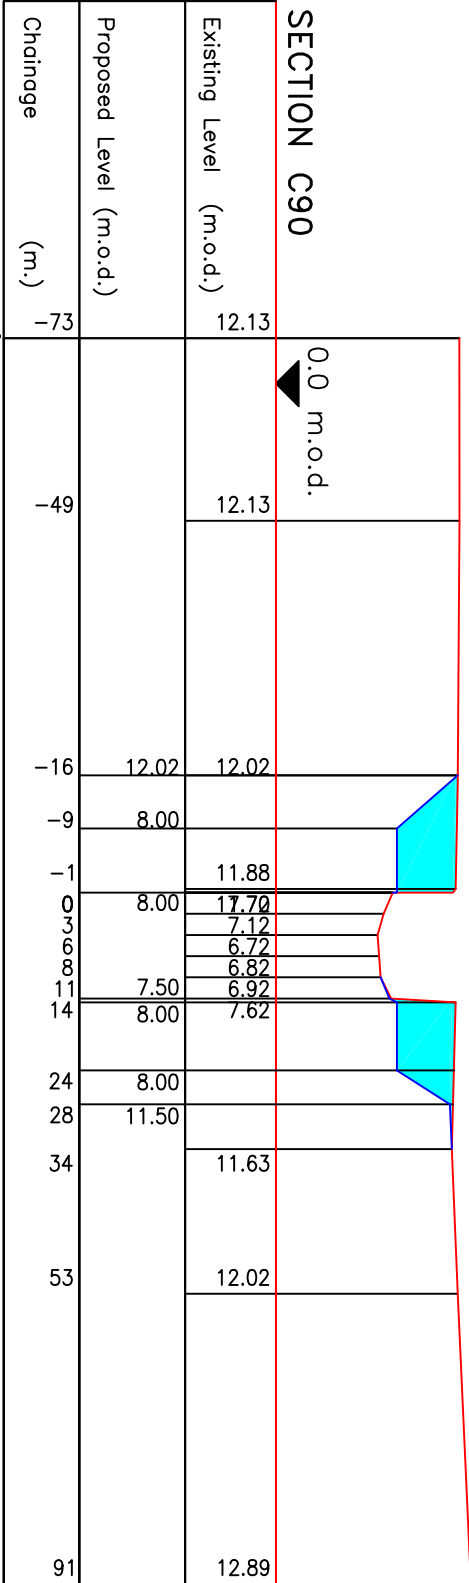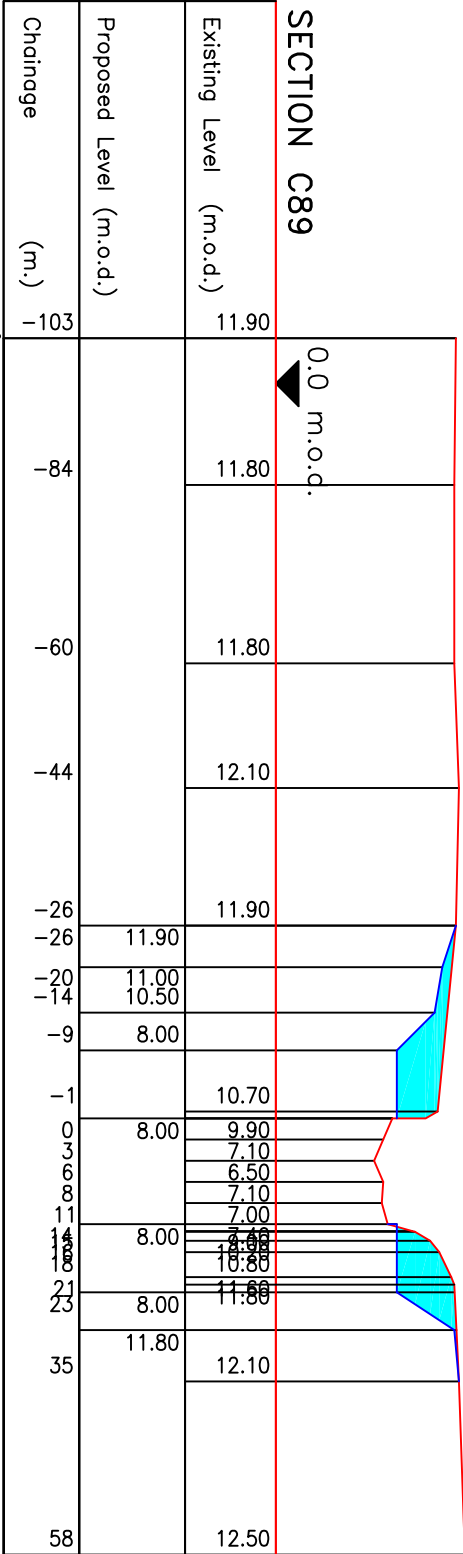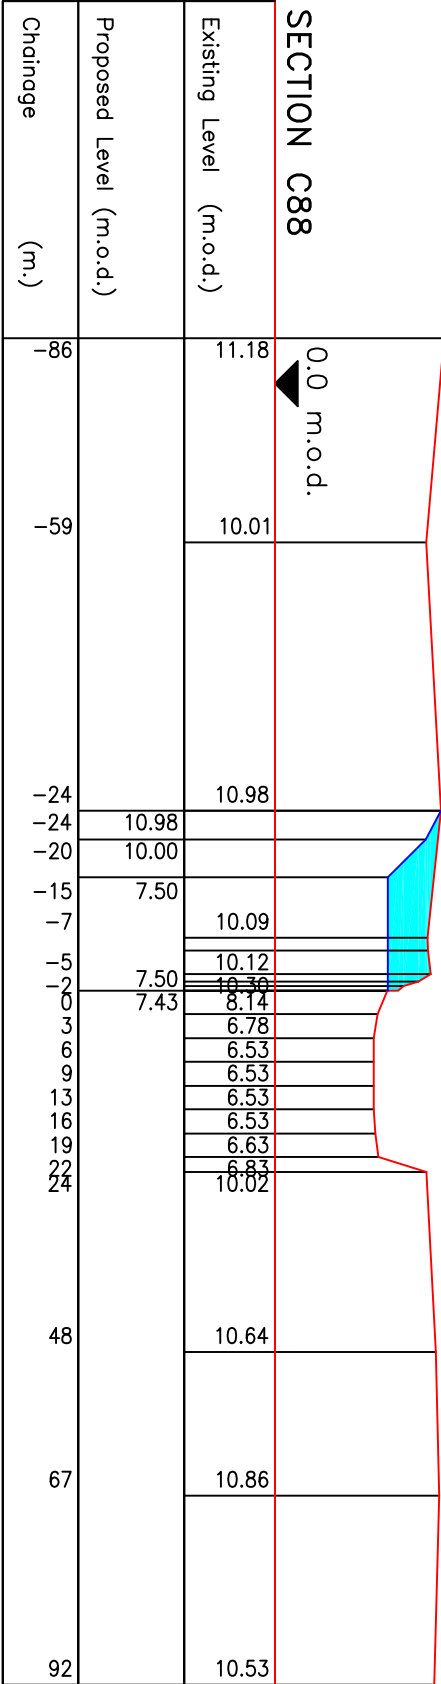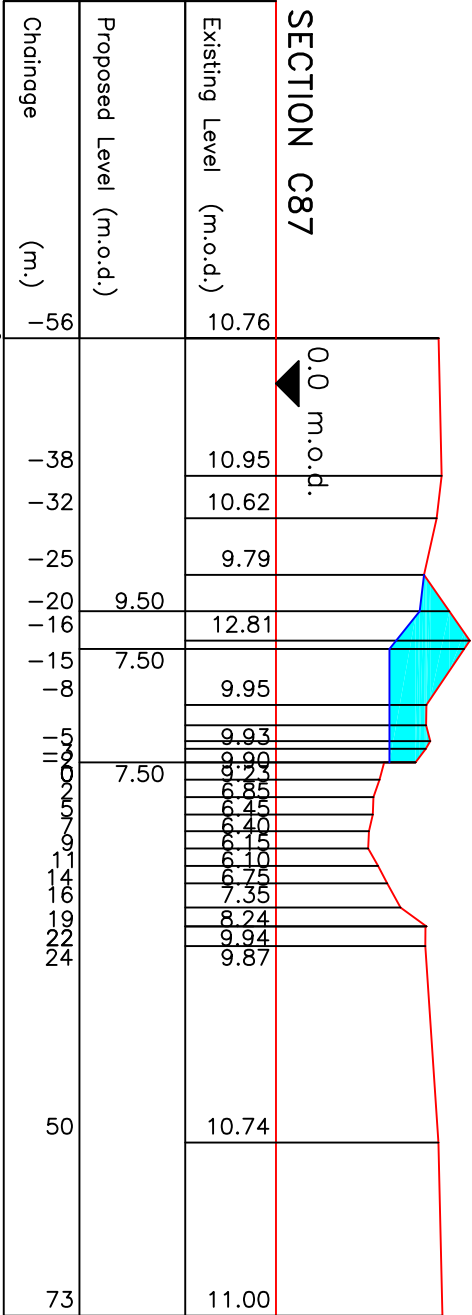

RYAN HANLEY
CONSULTING ENGINEERS

Sherwood House, Sherwood Avenue
Taylor's Hill, Galway
Tel: 091 927 1116 Fax: 091 927 1110
Email: rch@ryanhaley.ie
Web: www.ryanhaley.ie

CLIENT
Office of Public Works

PROJECT
River Clare Flood Study

TITLE
Measures 8a & 8b
Sheet 6 of 7

SCALE
Horizontal: 1:5,000
Vertical: 1:500

DATE
June 2010

DRAWN
J.R.






CHECKED
C.L.

APPROVED
M.F.J.

JOB No.
2138

DRAWING No.
Sketch 8.8

REV.

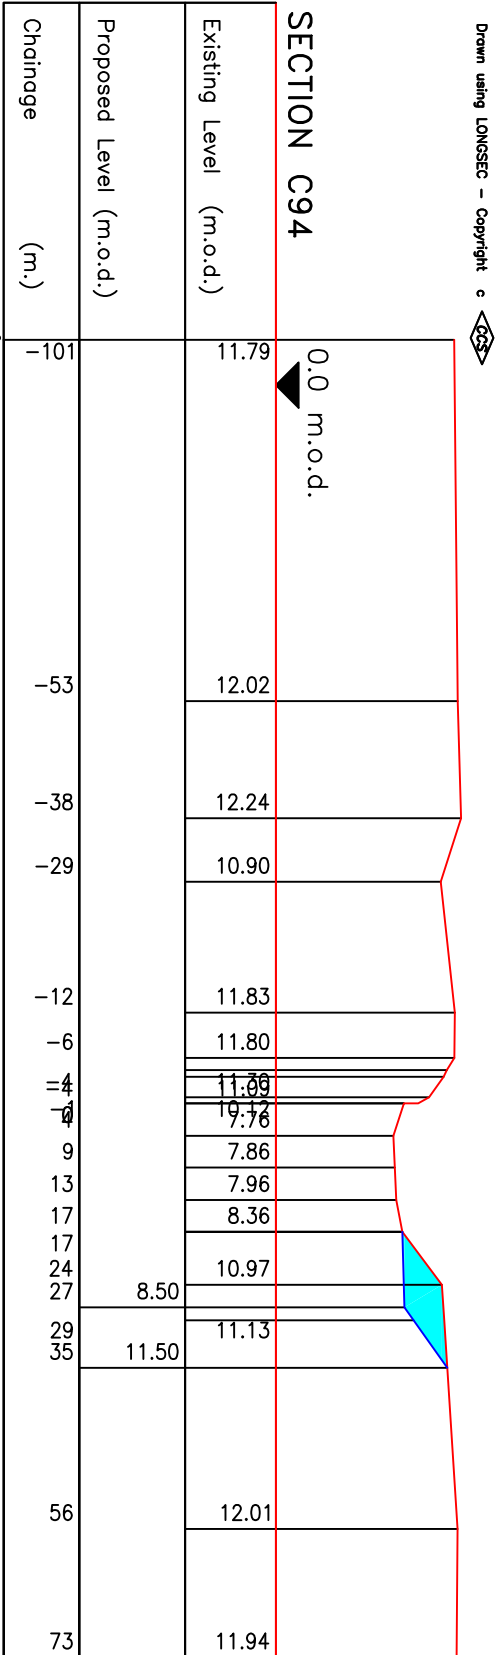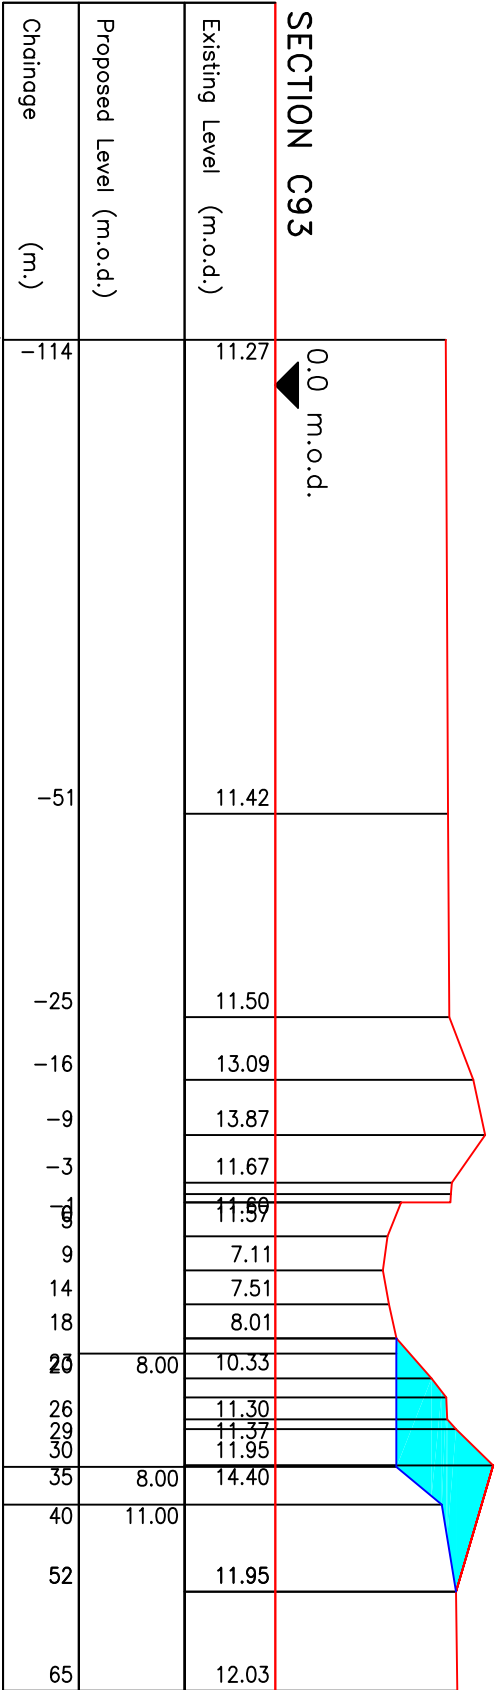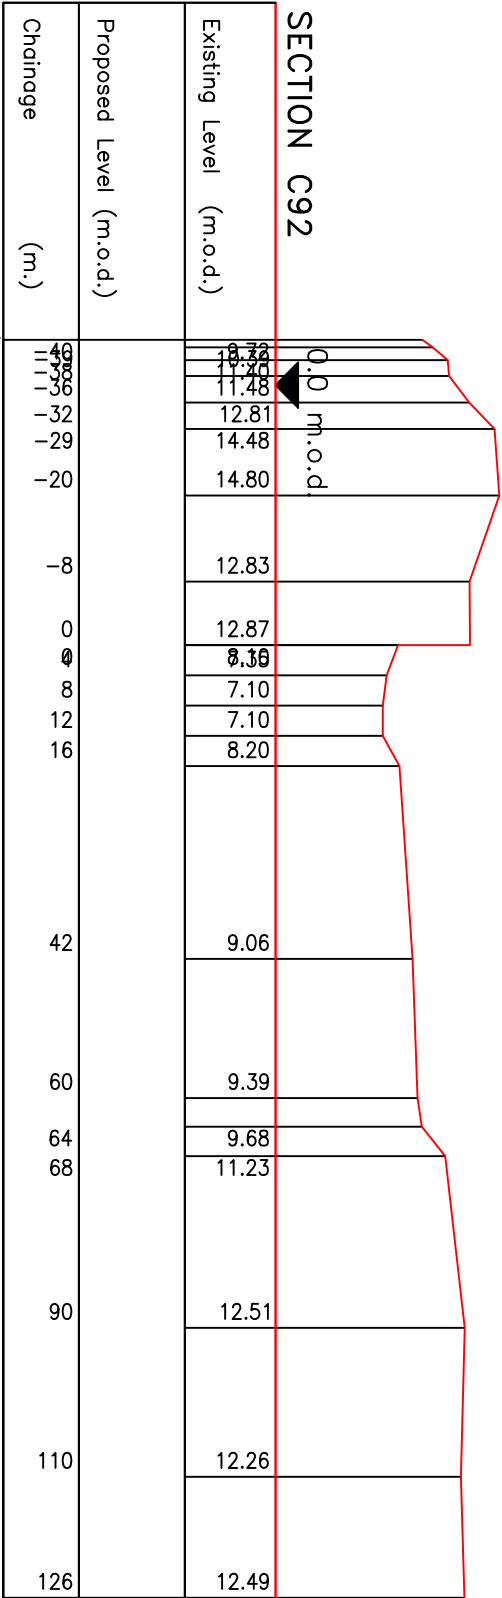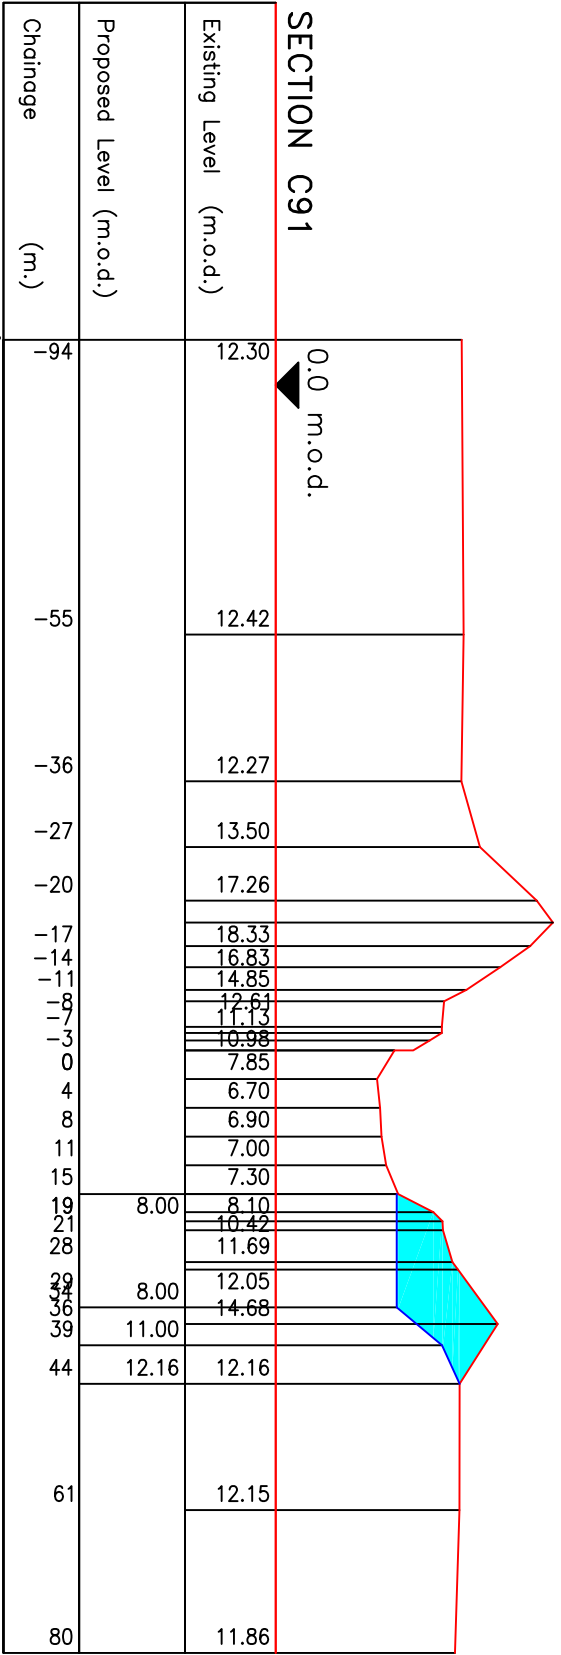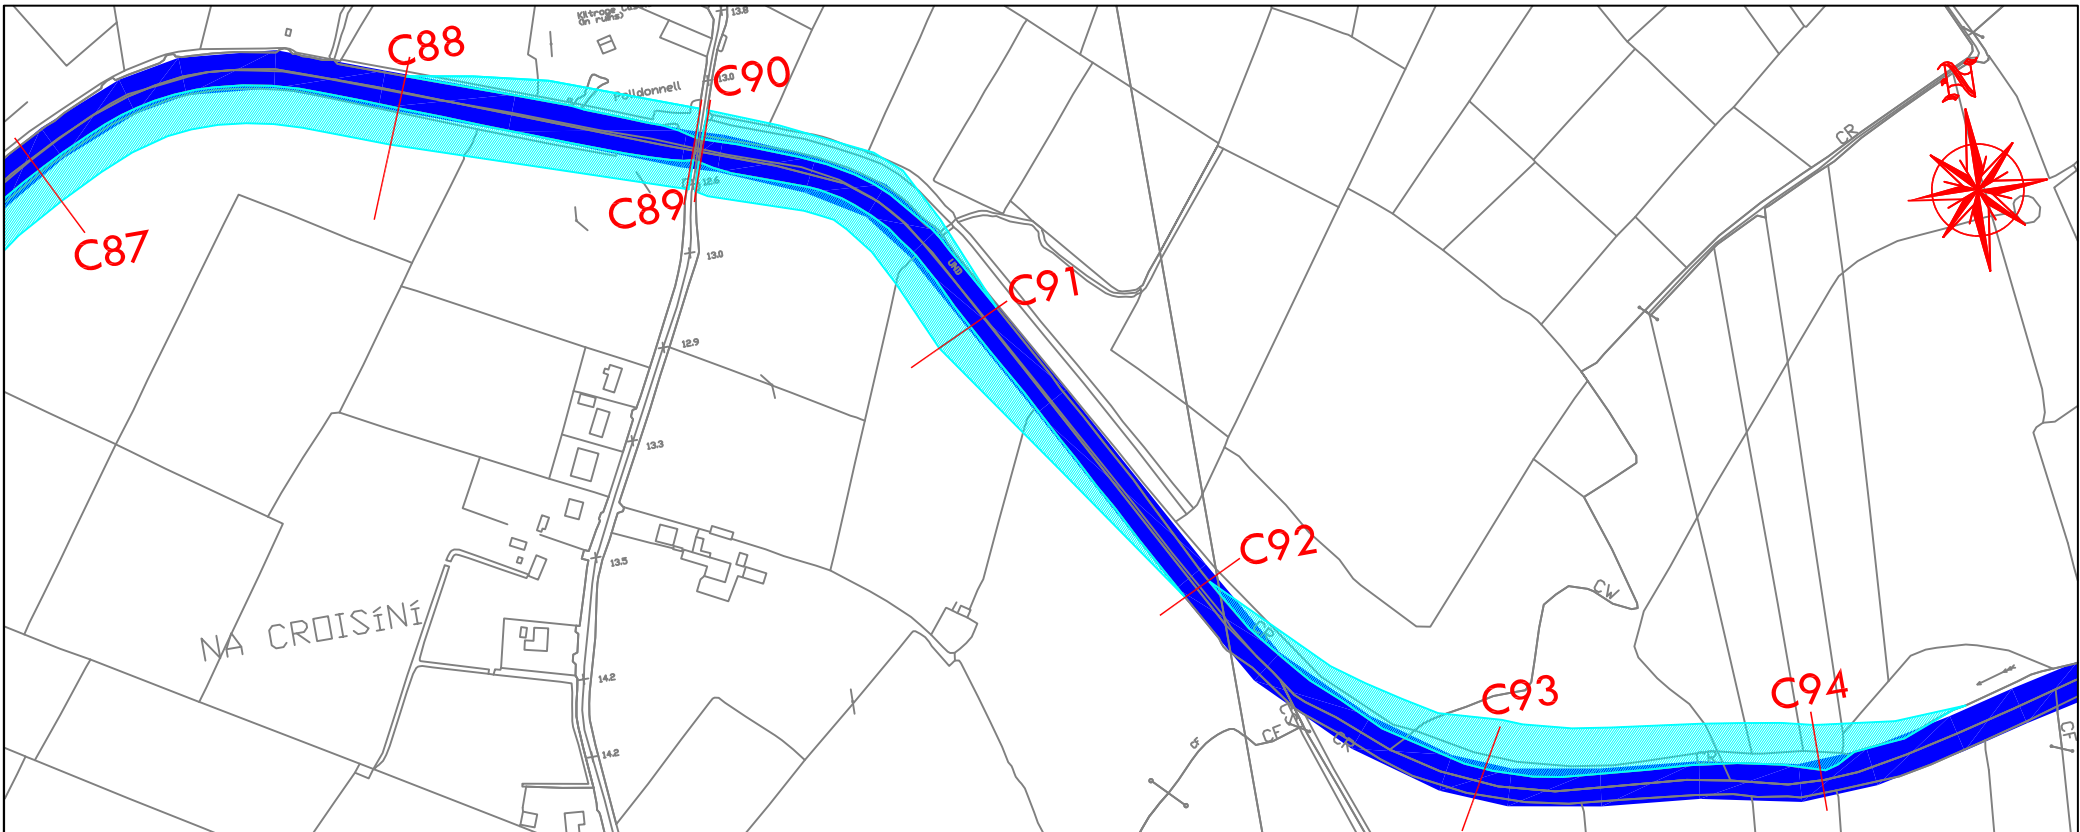

CLIENT

Office of Public Works

PROJECT

River Clare Flood Study

TITLE

Measures 8a & 8b

Sheet 7 of 7

RYAN HANLEY CONSULTING ENGINEERS

Sherwood House, Sherwood Avenue
Taylor's Hill, Galway
Tel: 091 937116 Fax: 091 937110
Email: rhc@ryanhaley.ie
Web: www.ryanhaley.ie

DUBLIN OFFICE: Suite D4, The Celia Office, Beacon South Quarter, Sandyford, Dublin 18.

DRAWING STATUS

This drawing must not be reproduced in any form without the prior written consent of Ryan Hanley Consulting Engineers

DRAWING STATUS

☐ PRELIMINARY ☐ CONTRACT ☐ TENDER ☐ FOR APPROVAL
☐ FOR INFORMATION ☐ AS CONSTRUCTED ☐ ASUILT



REVISIONS

REV	DATE	DESCRIPTION	CHK	APP

SCALE 8x3
Horizontal: 1:500
Vertical: 1:500

DATE June 2010
DRAWN J.R.
CHECKED C.L.
APPROVED M.F.J.

JOB No. 2138
DRAWING No. Sketch 8.9

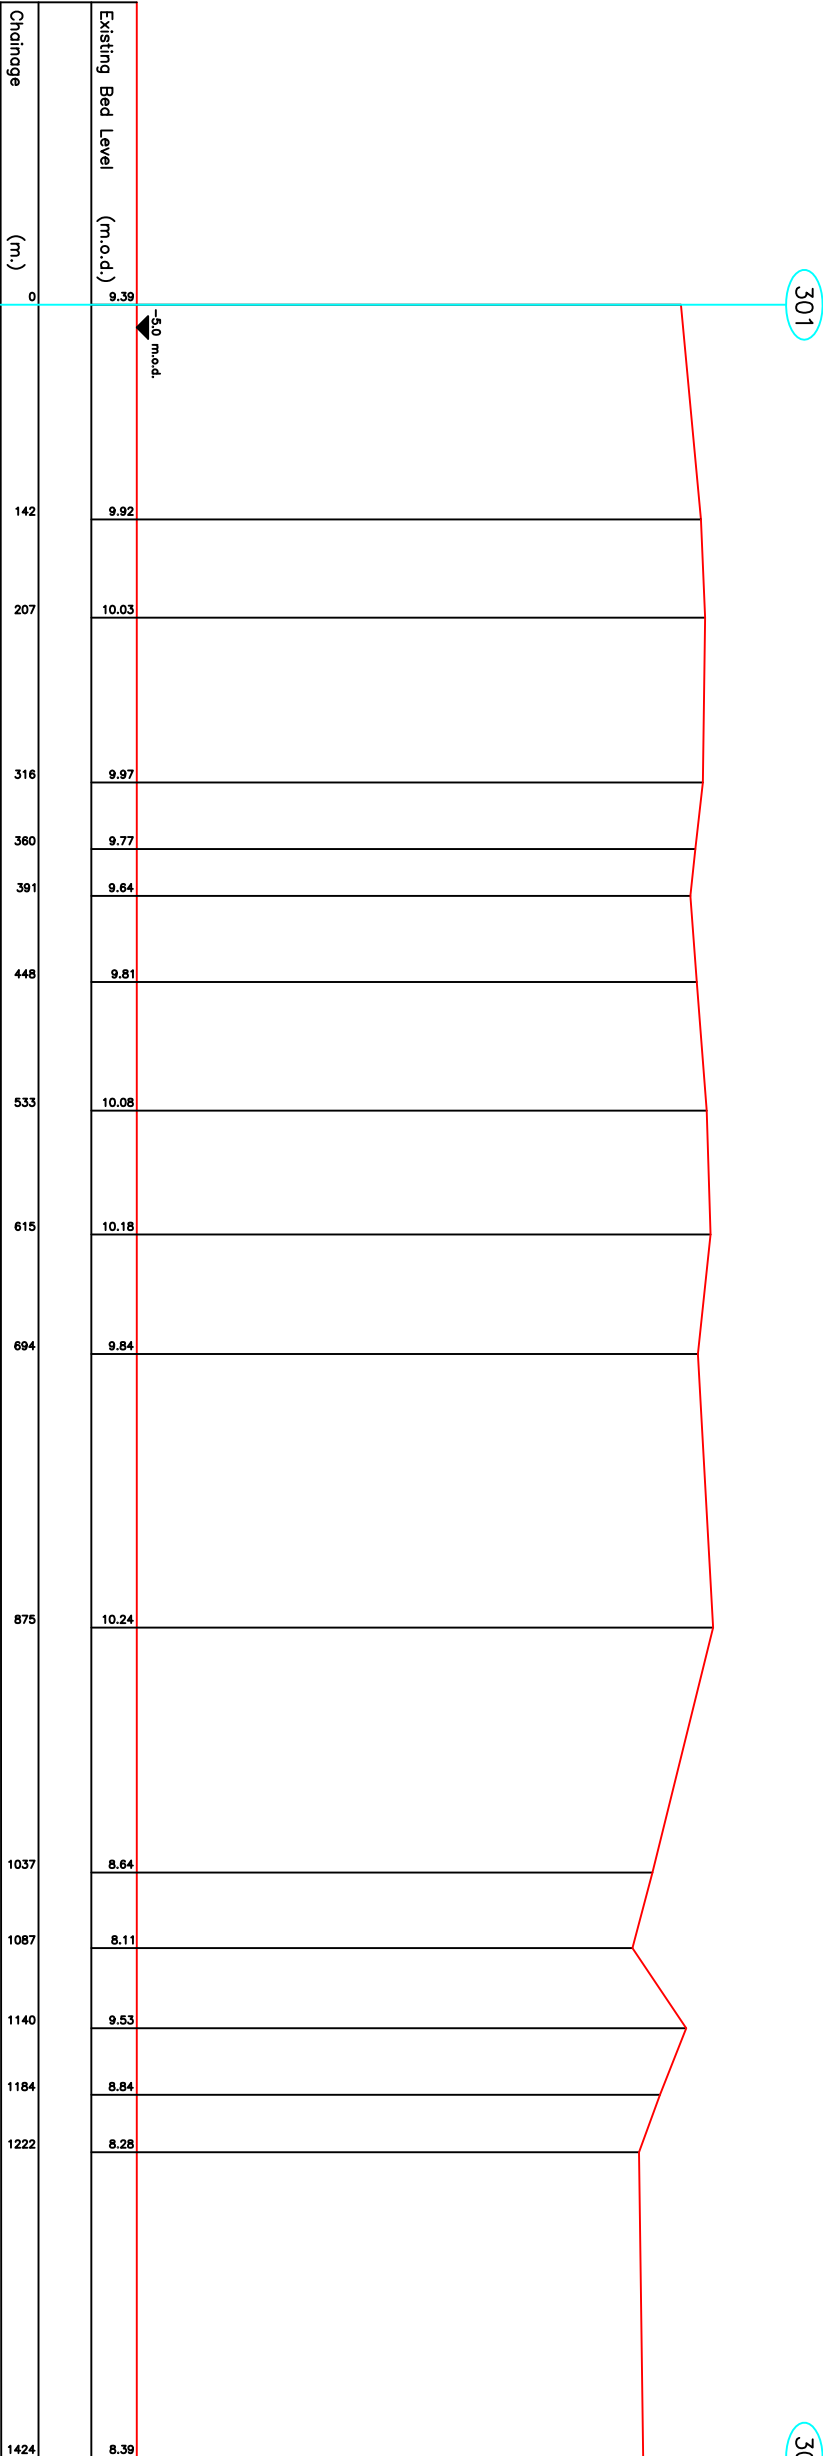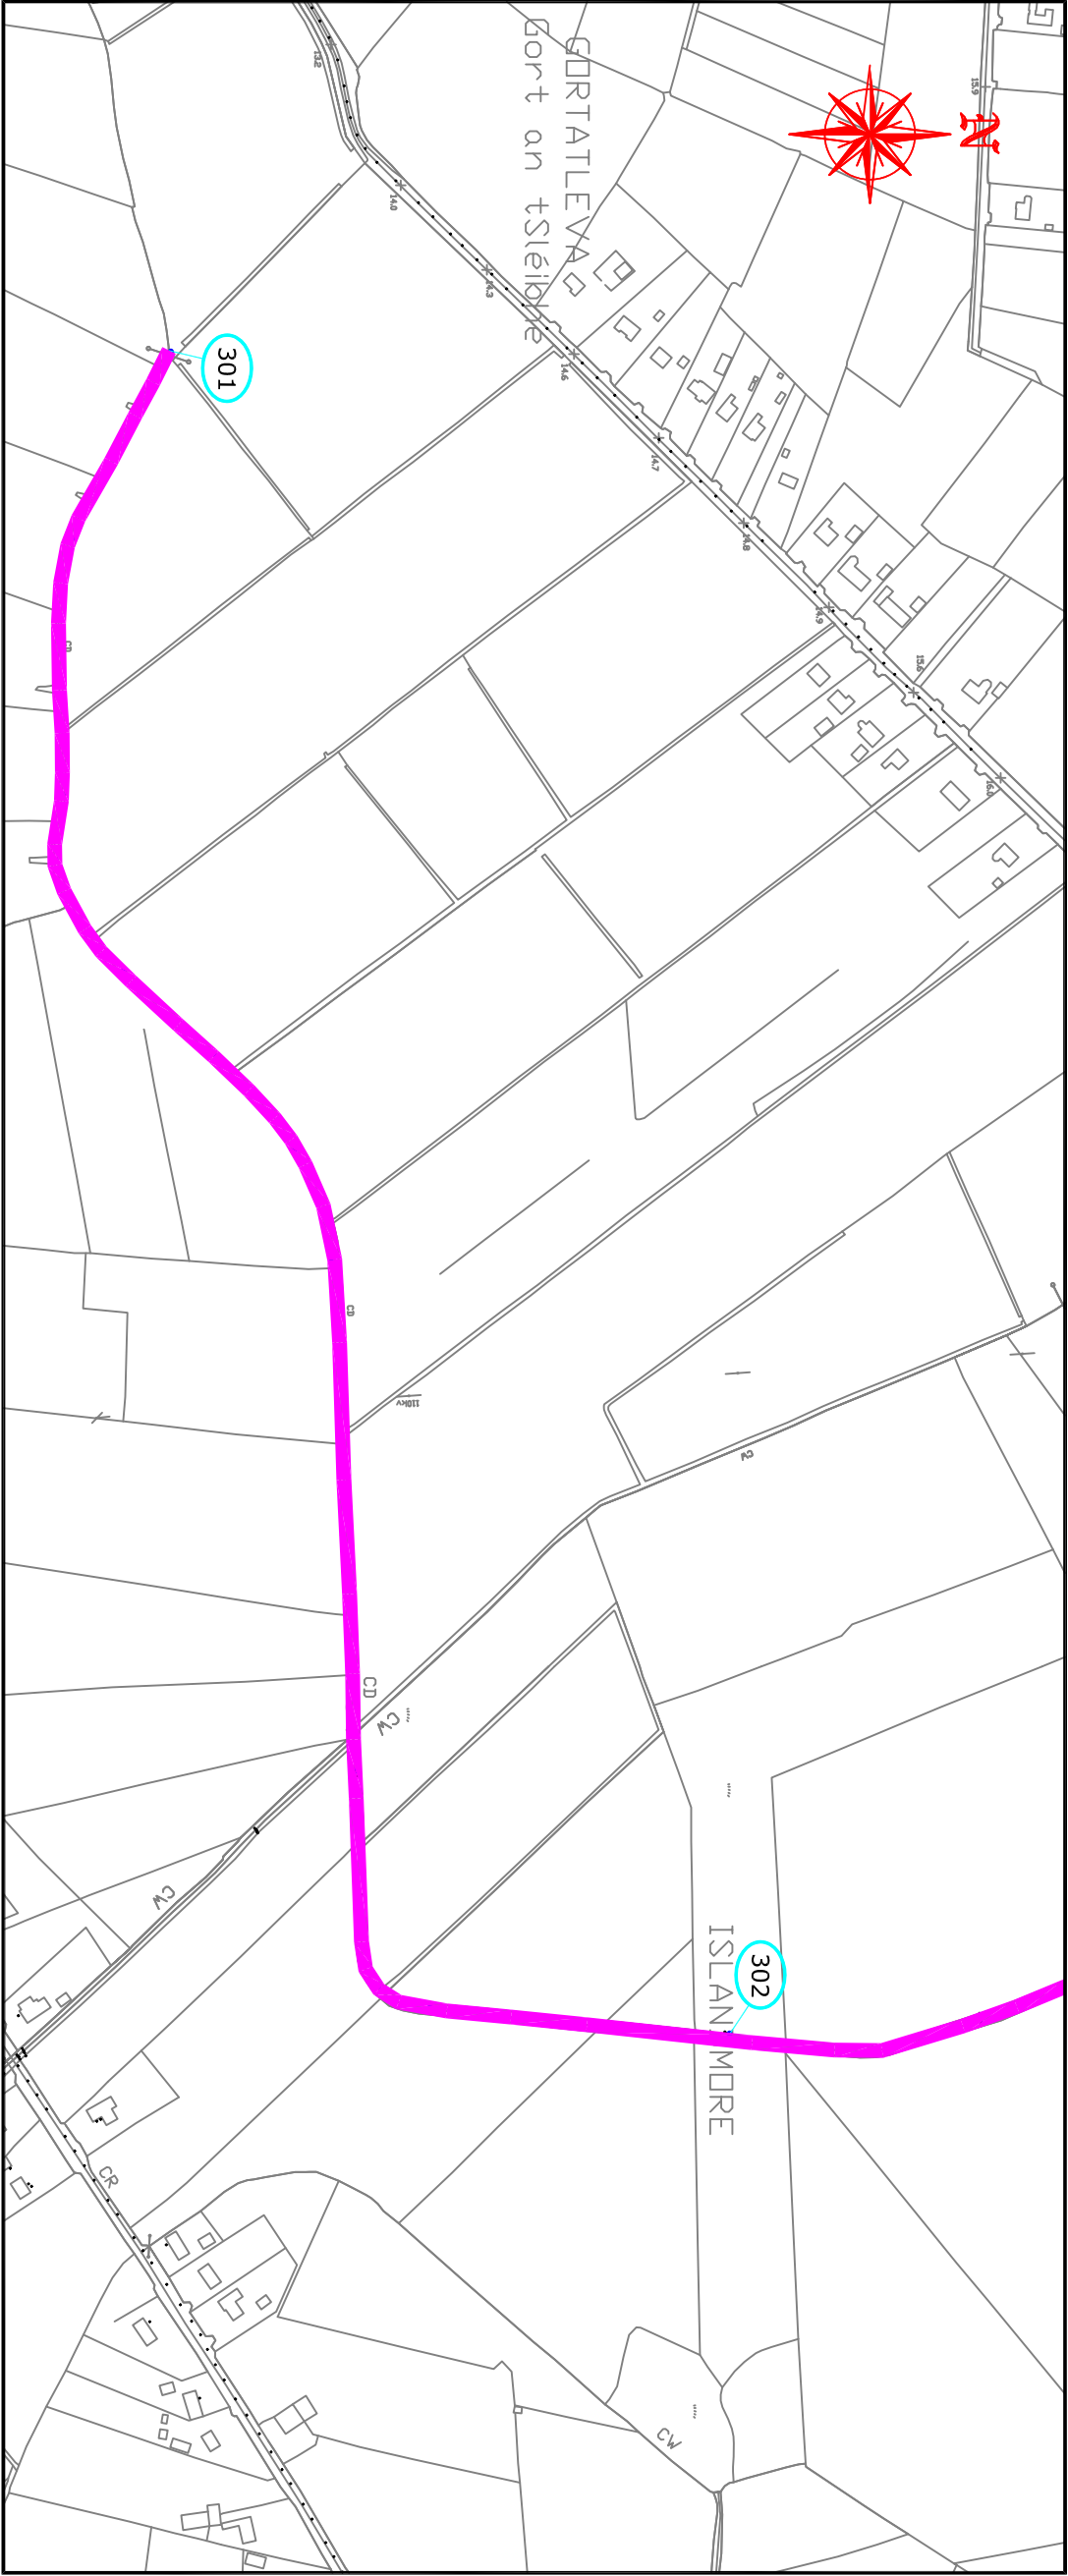

NOTES

Clare River
Islandmore Drain

REV	DATE	DRN	DESCRIPTION	CHK	APP

REVISIONS

Copyright Ryan Hanley
This drawing must not be reproduced in any form without the prior written consent of Ryan Hanley consulting engineers

DRAWING STATUS

<input type="checkbox"/> PRELIMINARY	<input type="checkbox"/> CONTRACT	<input type="checkbox"/> TENDER
<input type="checkbox"/> PLANNING	<input type="checkbox"/> CONSTRUCTION	<input type="checkbox"/> FOR APPROVAL
<input checked="" type="checkbox"/> FOR INFORMATION	<input type="checkbox"/> AS CONSTRUCTED	<input type="checkbox"/> DRAFT

RYAN HANLEY

CONSULTING ENGINEERS

Sherwood House, Sherwood Avenue

Taylor's Hill, Galway

Tel: 091 487116 Fax: 091 487110

Email: r.hanley@ryanhaley.ie

Web: www.ryanhaley.ie

DUBLIN OFFICE: Suite 14, The Clarendon Office, Beacon South Quarter, Sandford, Dublin 18.

CLIENT

Office of Public Works

PROJECT

Clare River Flood Study


TITLE
Layout Plan and Section of
Islandmore Drain
(Sheet 1 of 2)

SCALE @ A3	DATE	DRAWN	CHECKED	APPROVED
20m / 1:20000 / 1:200	JUNE 2010	R.K.	C.L.	M.J.

JOB No.	DRAWING No.	REV.
2138	Sketch 8.10	

NOTES

Clare River
Islandmore Drain

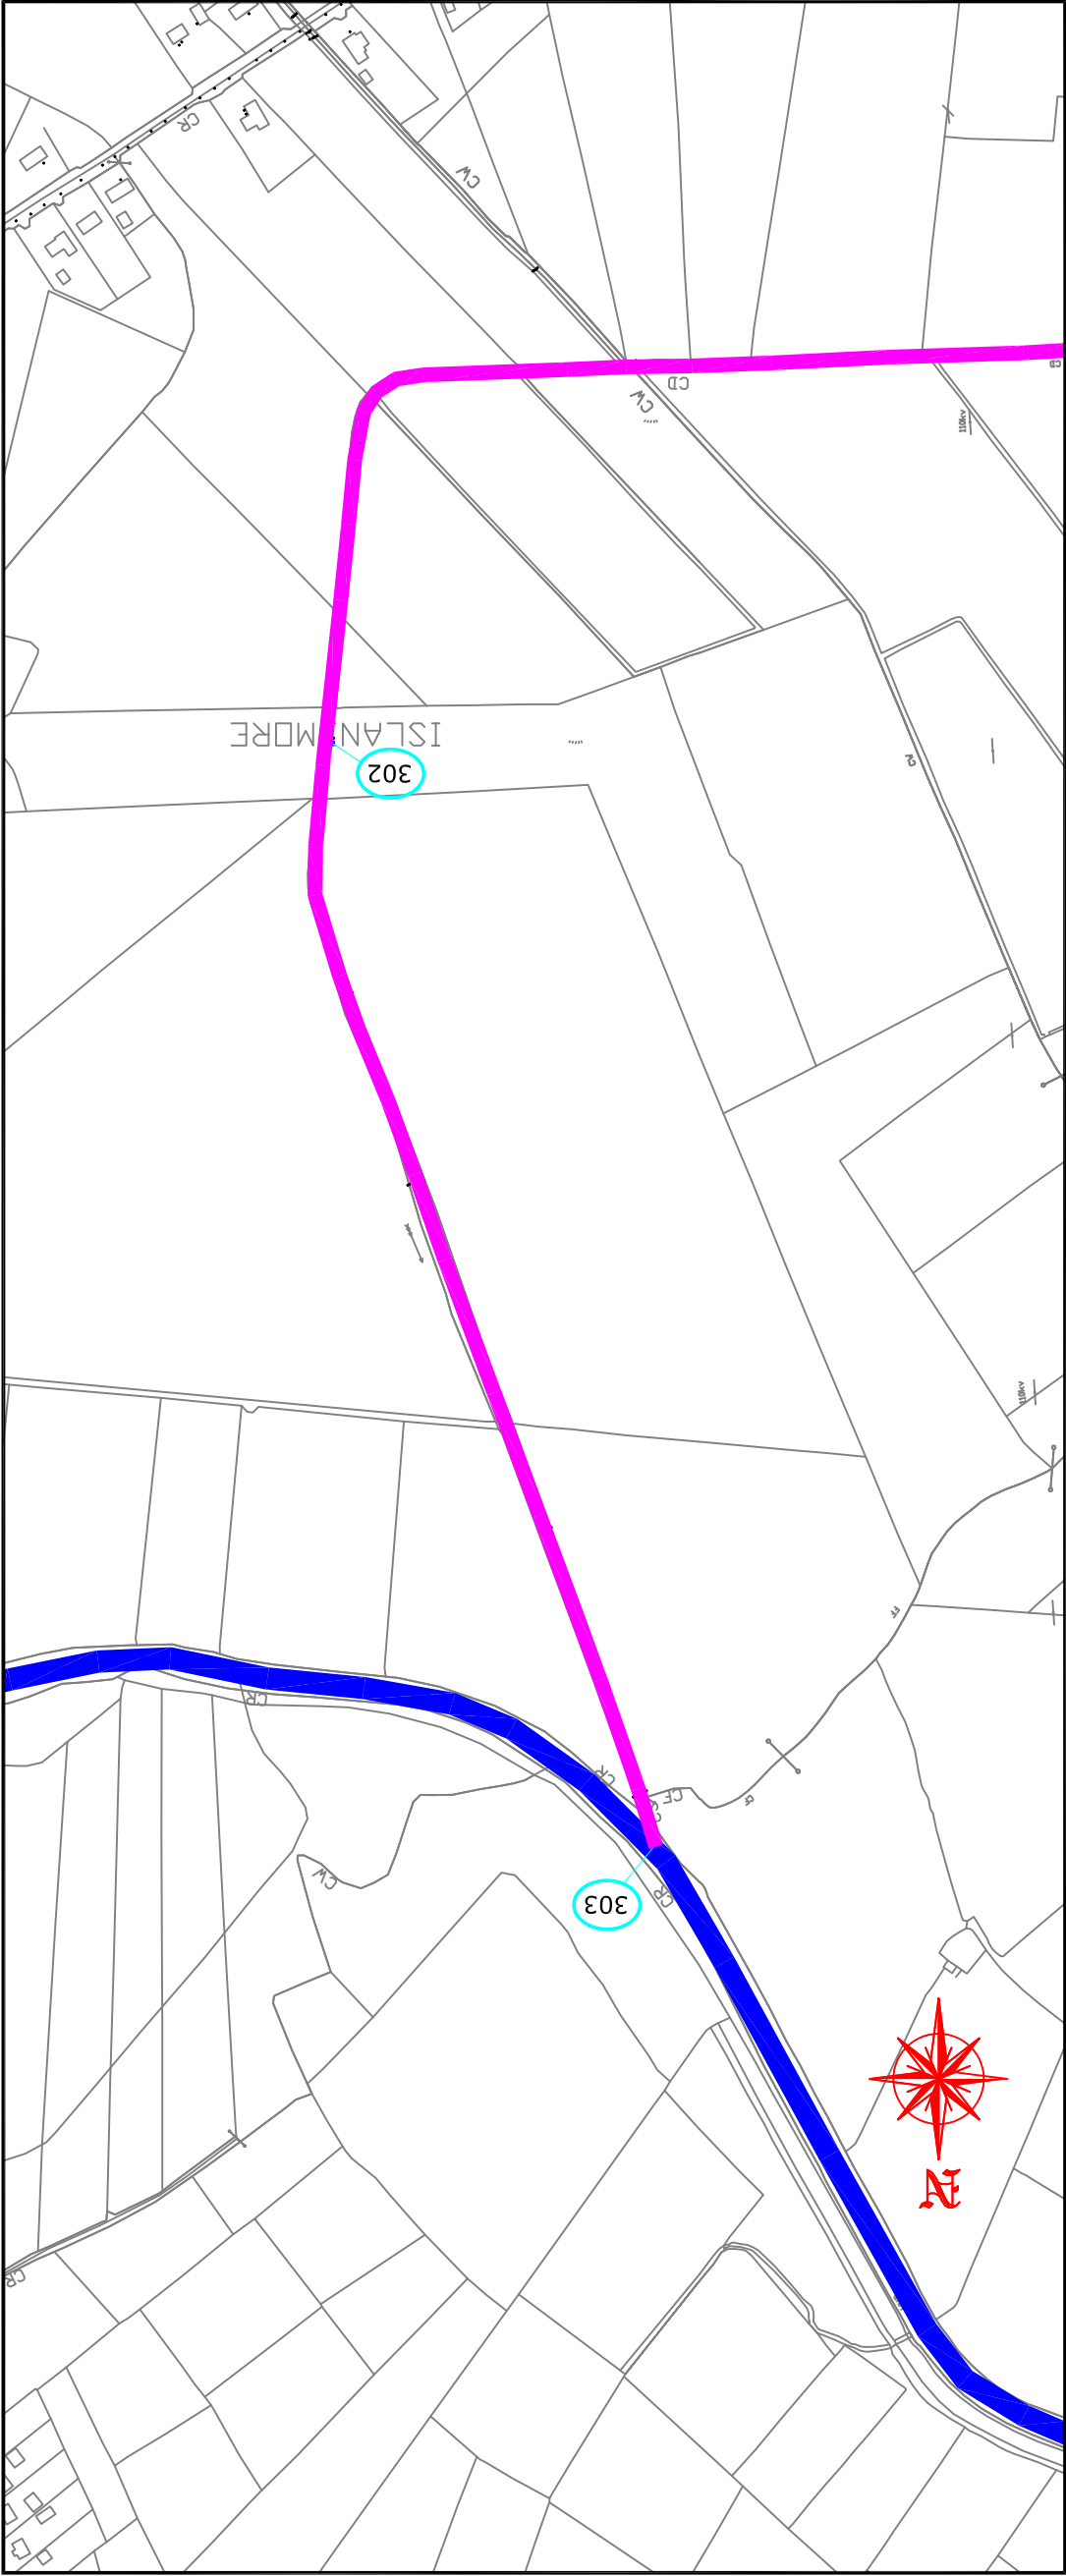

302

303

Existing Bed Level (m.o.d.)	8.39	8.06	7.82	8.63	8.35	8.27	7.10
-----------------------------	------	------	------	------	------	------	------

Chainage (m)	1424	1522	1596	1732	1981	2170	2208
--------------	------	------	------	------	------	------	------

REV	DATE	DRN	DESCRIPTION	CHK	APP

REVISIONS

Copyright Ryan Hanley
This drawing must not be reproduced in any form without the prior written consent of Ryan Hanley consulting engineers

DRAWING STATUS

- ☐ PRELIMINARY
- ☐ CONTRACT
- ☐ TENDER
- ☐ PLANNING
- ☐ CONSTRUCTION
- ☐ FOR APPROVAL
- ☒ FOR YOUR INFORMATION
- ☐ AS CONSTRUCTED
- ☐ DRAFT

RYAN HANLEY

CONSULTING ENGINEERS

Sherwood House, Sherwood Avenue

Taylor's Hill, Galway

Tel: 091 827116 Fax: 091 827110

Email: r.hanley@rhanley.ie

Web: www.rhanley.ie

DUBLIN OFFICE: Suite 14, The Clarendon Office, Beacon South Quarter, Sandford, Dublin 18.


CLIENT
Office of Public Works

PROJECT
Clare River Flood Study

TITLE
Layout Plan and Section of
Islandmore Drain
(Sheet 2 of 2)


SCALE @ A3	DATE	DRAWN	CHECKED	APPROVED
Scale 1:1000, v1/200	JUNE 2010	R.K.	C.L.	M.J.

JOB No.	DRAWING No.	REV.
2138	Sketch 8.11	

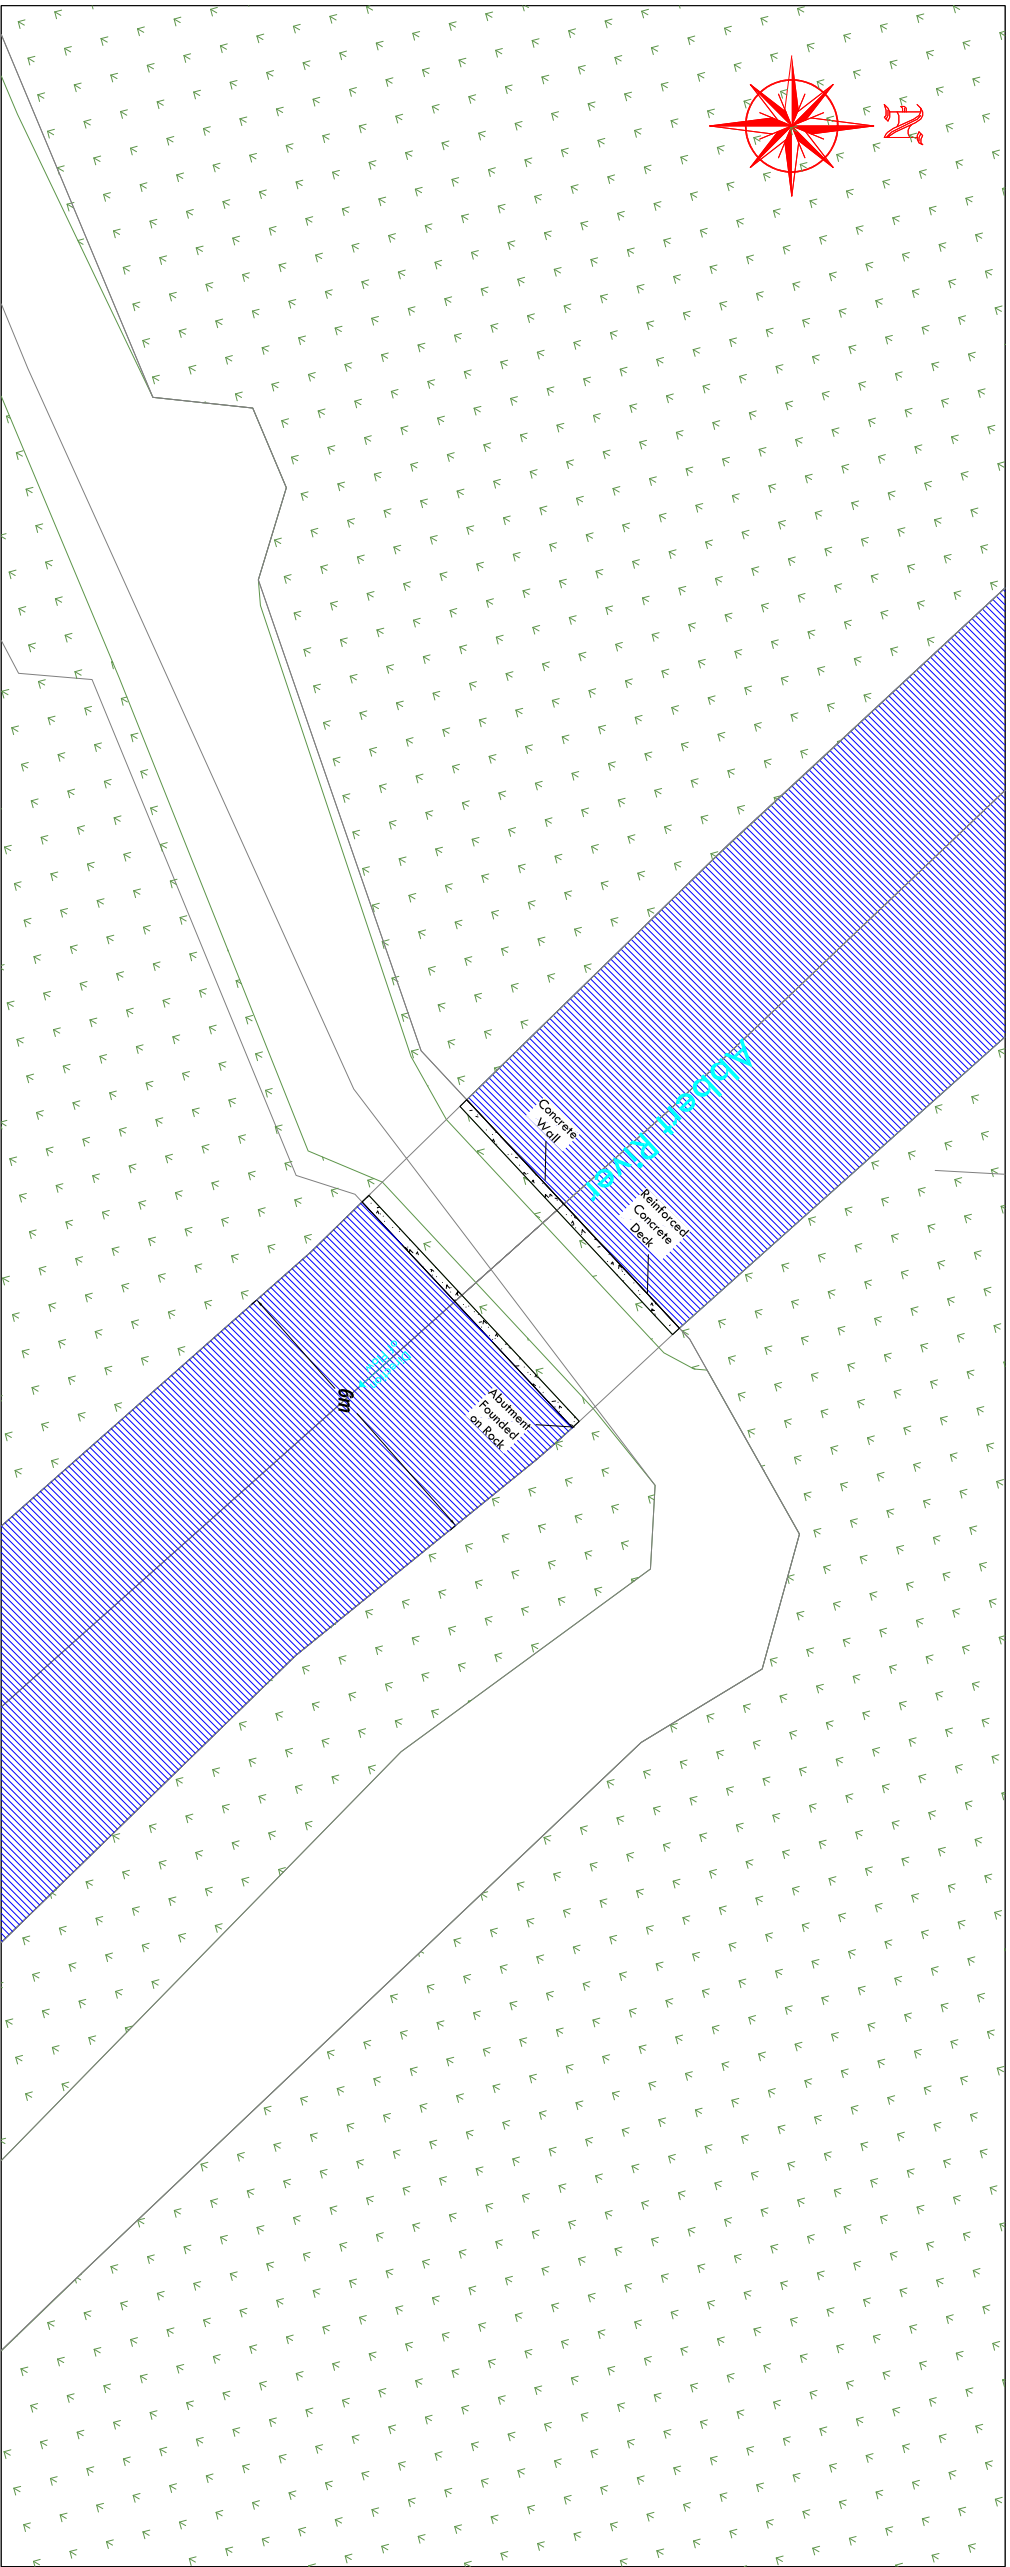

Plan View of Existing Field Bridge

Scale 1:200

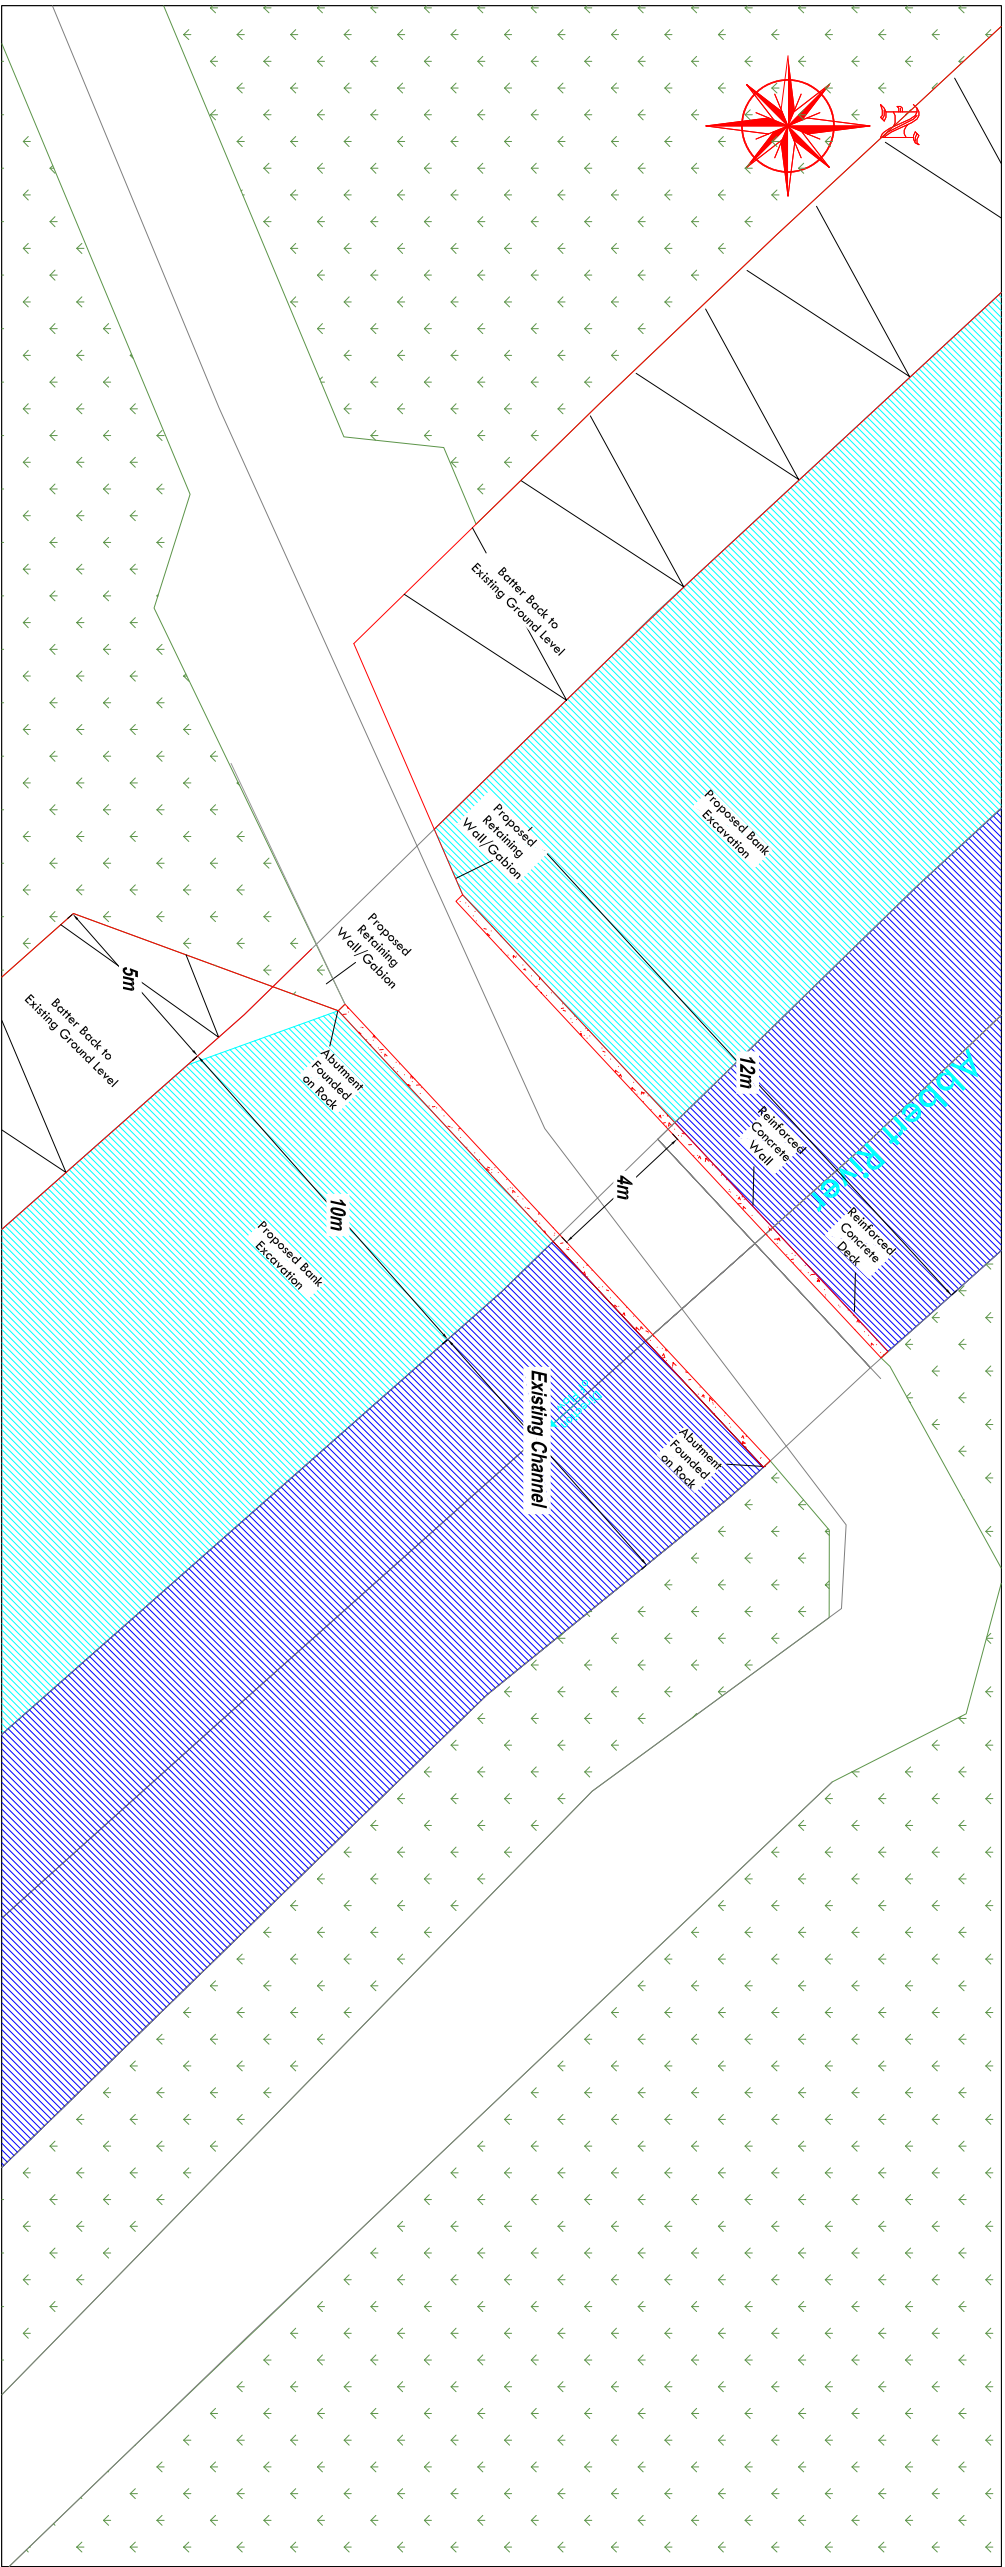

Plan View of Proposed Field Bridge

Scale 1:200

Copyright Ryan Hanley This drawing must not be reproduced in any form without the prior written consent of Ryan Hanley consulting engineers					
REV	DATE	DRN	DESCRIPTION	CHK	APD
REVISIONS					
DRAWING STATUS					
<input type="checkbox"/> PRELIMINARY <input type="checkbox"/> CONTRACT <input type="checkbox"/> TENDER					
<input type="checkbox"/> PLANNING <input type="checkbox"/> CONSTRUCTION <input type="checkbox"/> FOR APPROVAL					
<input checked="" type="checkbox"/> FOR YOUR INFORMATION <input type="checkbox"/> AS CONSTRUCTED <input type="checkbox"/> DRAFT					
CLIENT					
DUBLIN OFFICE: 5th Fl. 21, The Clarendon Office, Beacon South Quarter, Sanyford Duffin St.					
PROJECT					
Clare River Flood Study					
TITLE					
Measure 10a - Outline Design					
SCALE & AS					
AS SHOWN		DATE		DRAWN	
JUNE 2010		R.K.		C.L.	
2138		DRAFTING No.		REV.	
Office of Public Works					
Ryan Hanley Consulting Engineers					
Sherwood House, Sherwood Avenue					
Taylor's Hill, Galway					
Tel: 091 937 115 Fax: 091 937 110					
Email: rne@ryanhaley.ie					
Web: www.ryanhaley.ie					

Plan View of Bullaun Bridge



Copyright Ryan Hanley
This drawing must not be reproduced in any form without the prior written
consent of Ryan Hanley consulting engineers

DRAWING STATUS

<input type="checkbox"/> PRELIMINARY	<input type="checkbox"/> CONTRACT	<input type="checkbox"/> TENDER
<input type="checkbox"/> PLANNING	<input type="checkbox"/> CONSTRUCTION	<input type="checkbox"/> FOR APPROVAL
<input checked="" type="checkbox"/> FOR YOUR INFORMATION	<input type="checkbox"/> AS CONSTRUCTED	<input type="checkbox"/> DRAFT

Office of Public Works

Measure 11a

SCALE @ A3	DATE	DRAWN	CHECKED	APPROVED
AS SHOWN	June 2010	J.R.	C.L.	M.F.J.
JOB No.	DRAWING No.		REV.	
2138	Sketch 11.1			