





Notes

1. FIGURED DIMENSIONS ONLY TO BE TAKEN FROM THIS DRAWING.
2. ALL DRAWINGS TO BE CHECKED BY THE CONTRACTOR ON SITE.
3. ENGINEER TO BE INFORMED OF ANY DISCREPANCIES BEFORE ANY WORK COMMENCES.

LEGEND :

-  OUTFLOW POINT
-  MAIN RIVERS WITHIN SLIEVE AUGHTY CATCHMENT
-  SLIEVE AUGHTY CATCHMENT
-  LAKE CUTRA

rev.	modifications	by	date

client	OFFICE OF PUBLIC WORKS		
project	SOUTH GALWAY FLOOD STUDY		
stage	PRELIMINARY		
title	LOCATION MAP SLIEVE AUGHTY CATCHMENT AREA		
scales	1 / 40,000		
drawn	checked	approved	date
PM	TWG	CMC	Oct 2010

© COPYRIGHT OF
JENNINGS O'DONOVAN & PARTNERS
CONSULTING ENGINEERS,
FINISKILIN BUSINESS PARK,
SLIGO.
Tel: (071) 9161416
Fax: (071) 9161981
Email: info@odfand.com



- Notes
1. FIGURED DIMENSIONS ONLY TO BE TAKEN FROM THIS DRAWING
 2. ALL DRAWINGS TO BE CHECKED BY THE CONTRACTOR ON SITE.
 3. ENGINEER TO BE INFORMED OF ANY DISCREPANCIES BEFORE ANY WORK COMMENCES.

LEGEND :

- GROUND LEVELS BETWEEN 3.0 AND 6.0M
- GROUND LEVELS BETWEEN 6.0 AND 9.0M
- GROUND LEVELS BETWEEN 9.0 AND 12.0M
- GROUND LEVELS BETWEEN 12.0 AND 15.0M
- GROUND LEVELS BETWEEN 15.0 AND 18.0M
- GROUND LEVELS BETWEEN 18.0 AND 21.0M
- GROUND LEVELS BETWEEN 21.0 AND 24.0M
- GROUND LEVELS BETWEEN 24.0 AND 27.0M
- GROUND LEVELS BETWEEN 27.0 AND 30.0M
- GROUND LEVELS BETWEEN 30.0 AND 35.0M
- GROUND LEVELS ABOVE 35.0M

- KILTARTAN TO COOLE RIVER SYSTEM OVERGROUND
- KILTARTAN TO COOLE RIVER SYSTEM - UNDERGROUND
- NATURAL OVERFLOW ROUTE UNDER FLOOD CONDITION
- LAYOUT OF FUTURE M18

rev.	modifications	by	ds

client
OFFICE OF PUBLIC WORKS

project
SOUTH GALWAY FLOOD STUDY

stage
PRELIMINARY

title
LAYOUT PLAN AT KILTARTAN
TOPOGRAPHICAL SURVEY

scales
1 / 2,500

drawn PM	checked TMcG	approved CMcC	date Oct 2010
-------------	-----------------	------------------	------------------


© COPYRIGHT OF
JENNINGS O'DONOVAN & PARTNERS
CONSULTING ENGINEERS,
FINISKLIN BUSINESS PARK,
SLIGO.
Tel. (071) 9161416.
Fax. (071) 9161080.
Email info@jodireland.com



drawing no.
4721/K/03


revision

--	--	--	--	--	--	--	--

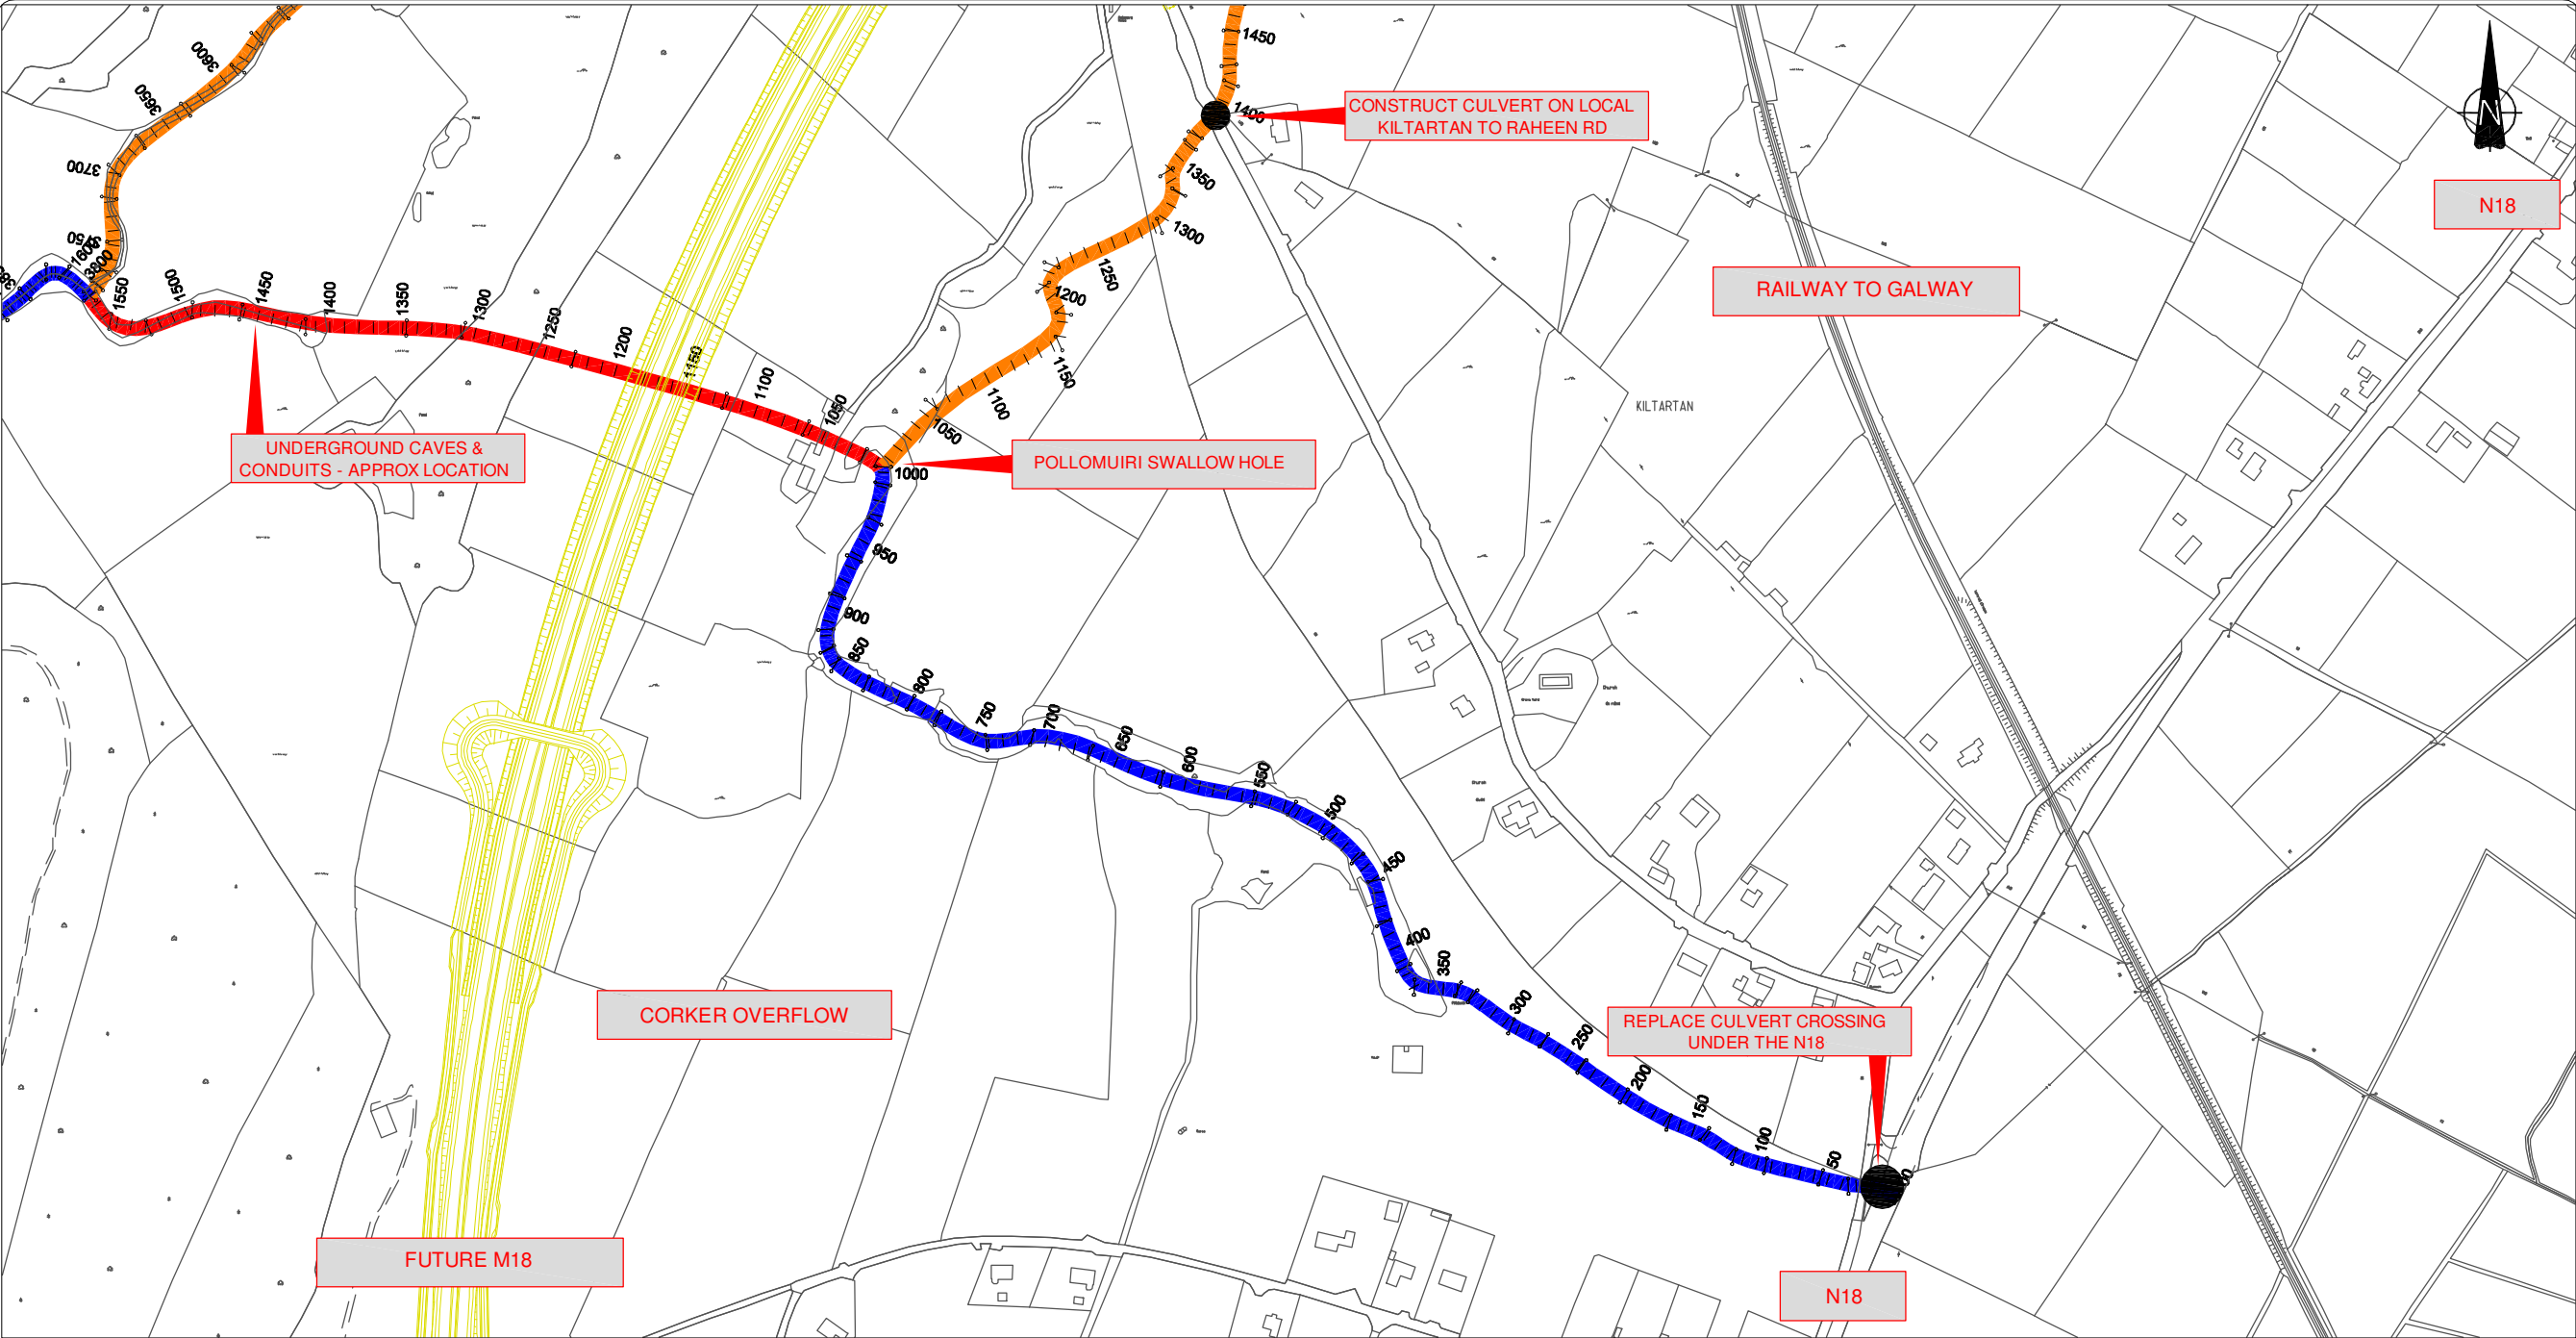

LAYOUT 1 / 2,500

REPRODUCED FROM THE ORDNANCE SURVEY OF IRELAND BY PERMISSION OF THE GOVERNMENT LICENSE No. EN 0002610

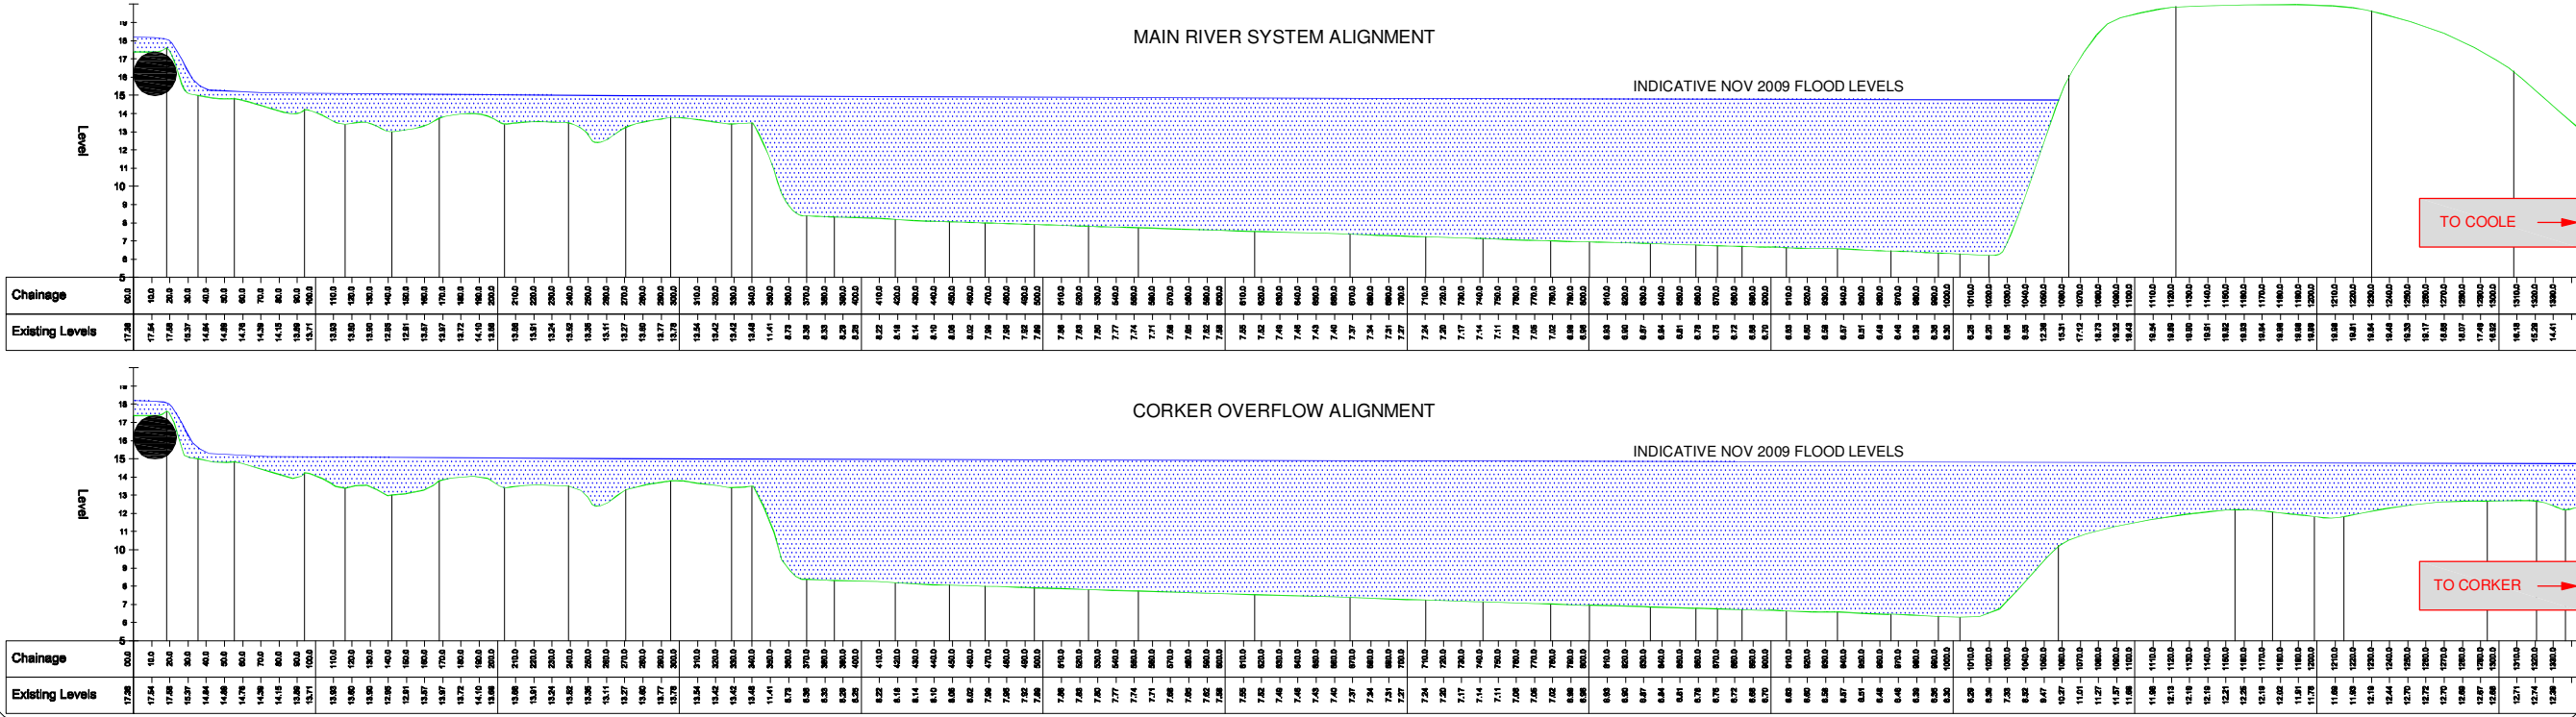

Notes

1. FIGURED DIMENSIONS ONLY TO BE TAKEN FROM THIS DRAWING
2. ALL DRAWINGS TO BE CHECKED BY THE CONTRACTOR ON SITE.
3. ENGINEER TO BE INFORMED OF ANY DISCREPANCIES BEFORE ANY WORK COMMENCES.

LEGEND :

- KILTARTAN TO COOLE RIVER SYSTEM OVERGROUND
- KILTARTAN TO COOLE RIVER SYSTEM - UNDERGROUND
- NATURAL OVERFLOW ROUTE UNDER FLOOD CONDITION
- LAYOUT OF FUTURE M18
- EXTENT OF NOVEMBER 2009 FLOODS - INDICATIVE ONLY
- LOCATION OF PROPOSED CULVERT

rev.	modifications	by	date

client	OFFICE OF PUBLIC WORKS		
project	SOUTH GALWAY FLOOD STUDY		
stage	PRELIMINARY		
title	LAYOUT PLAN & SECTION (1 OF 2) AT KILTARTAN ALIGNMENT OF MAIN RIVER SYSTEM ALIGNMENT OF CORKER OVERFLOW		
scales	1 / 2,500		
drawn PM	checked TMcG	approved CMcC	date Oct 2010
© COPYRIGHT OF JENNINGS O'DONOVAN & PARTNERS CONSULTING ENGINEERS, FINISKLIN BUSINESS PARK, SLIGO. Tel. (071) 9161416. Fax. (071) 9161080. Email info@jodireland.com			
drawing no.	revision		
4721/K/04			



Notes

- FIGURED DIMENSIONS ONLY TO BE TAKEN FROM THIS DRAWING
- ALL DRAWINGS TO BE CHECKED BY THE CONTRACTOR ON SITE.
- ENGINEER TO BE INFORMED OF ANY DISCREPANCIES BEFORE ANY WORK COMMENCES.

LEGEND :

- KILTARTAN TO COOLE RIVER SYSTEM OVERGROUND
- KILTARTAN TO COOLE RIVER SYSTEM - UNDERGROUND
- NATURAL OVERFLOW ROUTE UNDER FLOOD CONDITION
- LAYOUT OF FUTURE M18
- EXTENT OF NOVEMBER 2009 FLOODS - INDICATIVE ONLY
- LOCATION OF PROPOSED CULVERT

rev.	modifications	by	da

client

OFFICE OF PUBLIC WORKS

project

SOUTH GALWAY FLOOD STUDY

stage

PRELIMINARY

title

LAYOUT PLAN & SECTION (2 OF 2)
AT KILTARTAN
ALIGNMENT OF CORKER
OVERFLOW

scales

1 / 2,500

drawn

PM

checked

TMcG

approved

CMcC

date

Oct 2010

© COPYRIGHT OF

JENNINGS O'DONOVAN & PARTNERS
CONSULTING ENGINEERS,
FINISKLIN BUSINESS PARK,
SLIGO.

Tel. (071) 9161416.

Fax. (071) 9161080.

Email info@jodireland.com




drawing no.

4721/K/05

revision


--	--	--	--	--	--	--	--	--	--

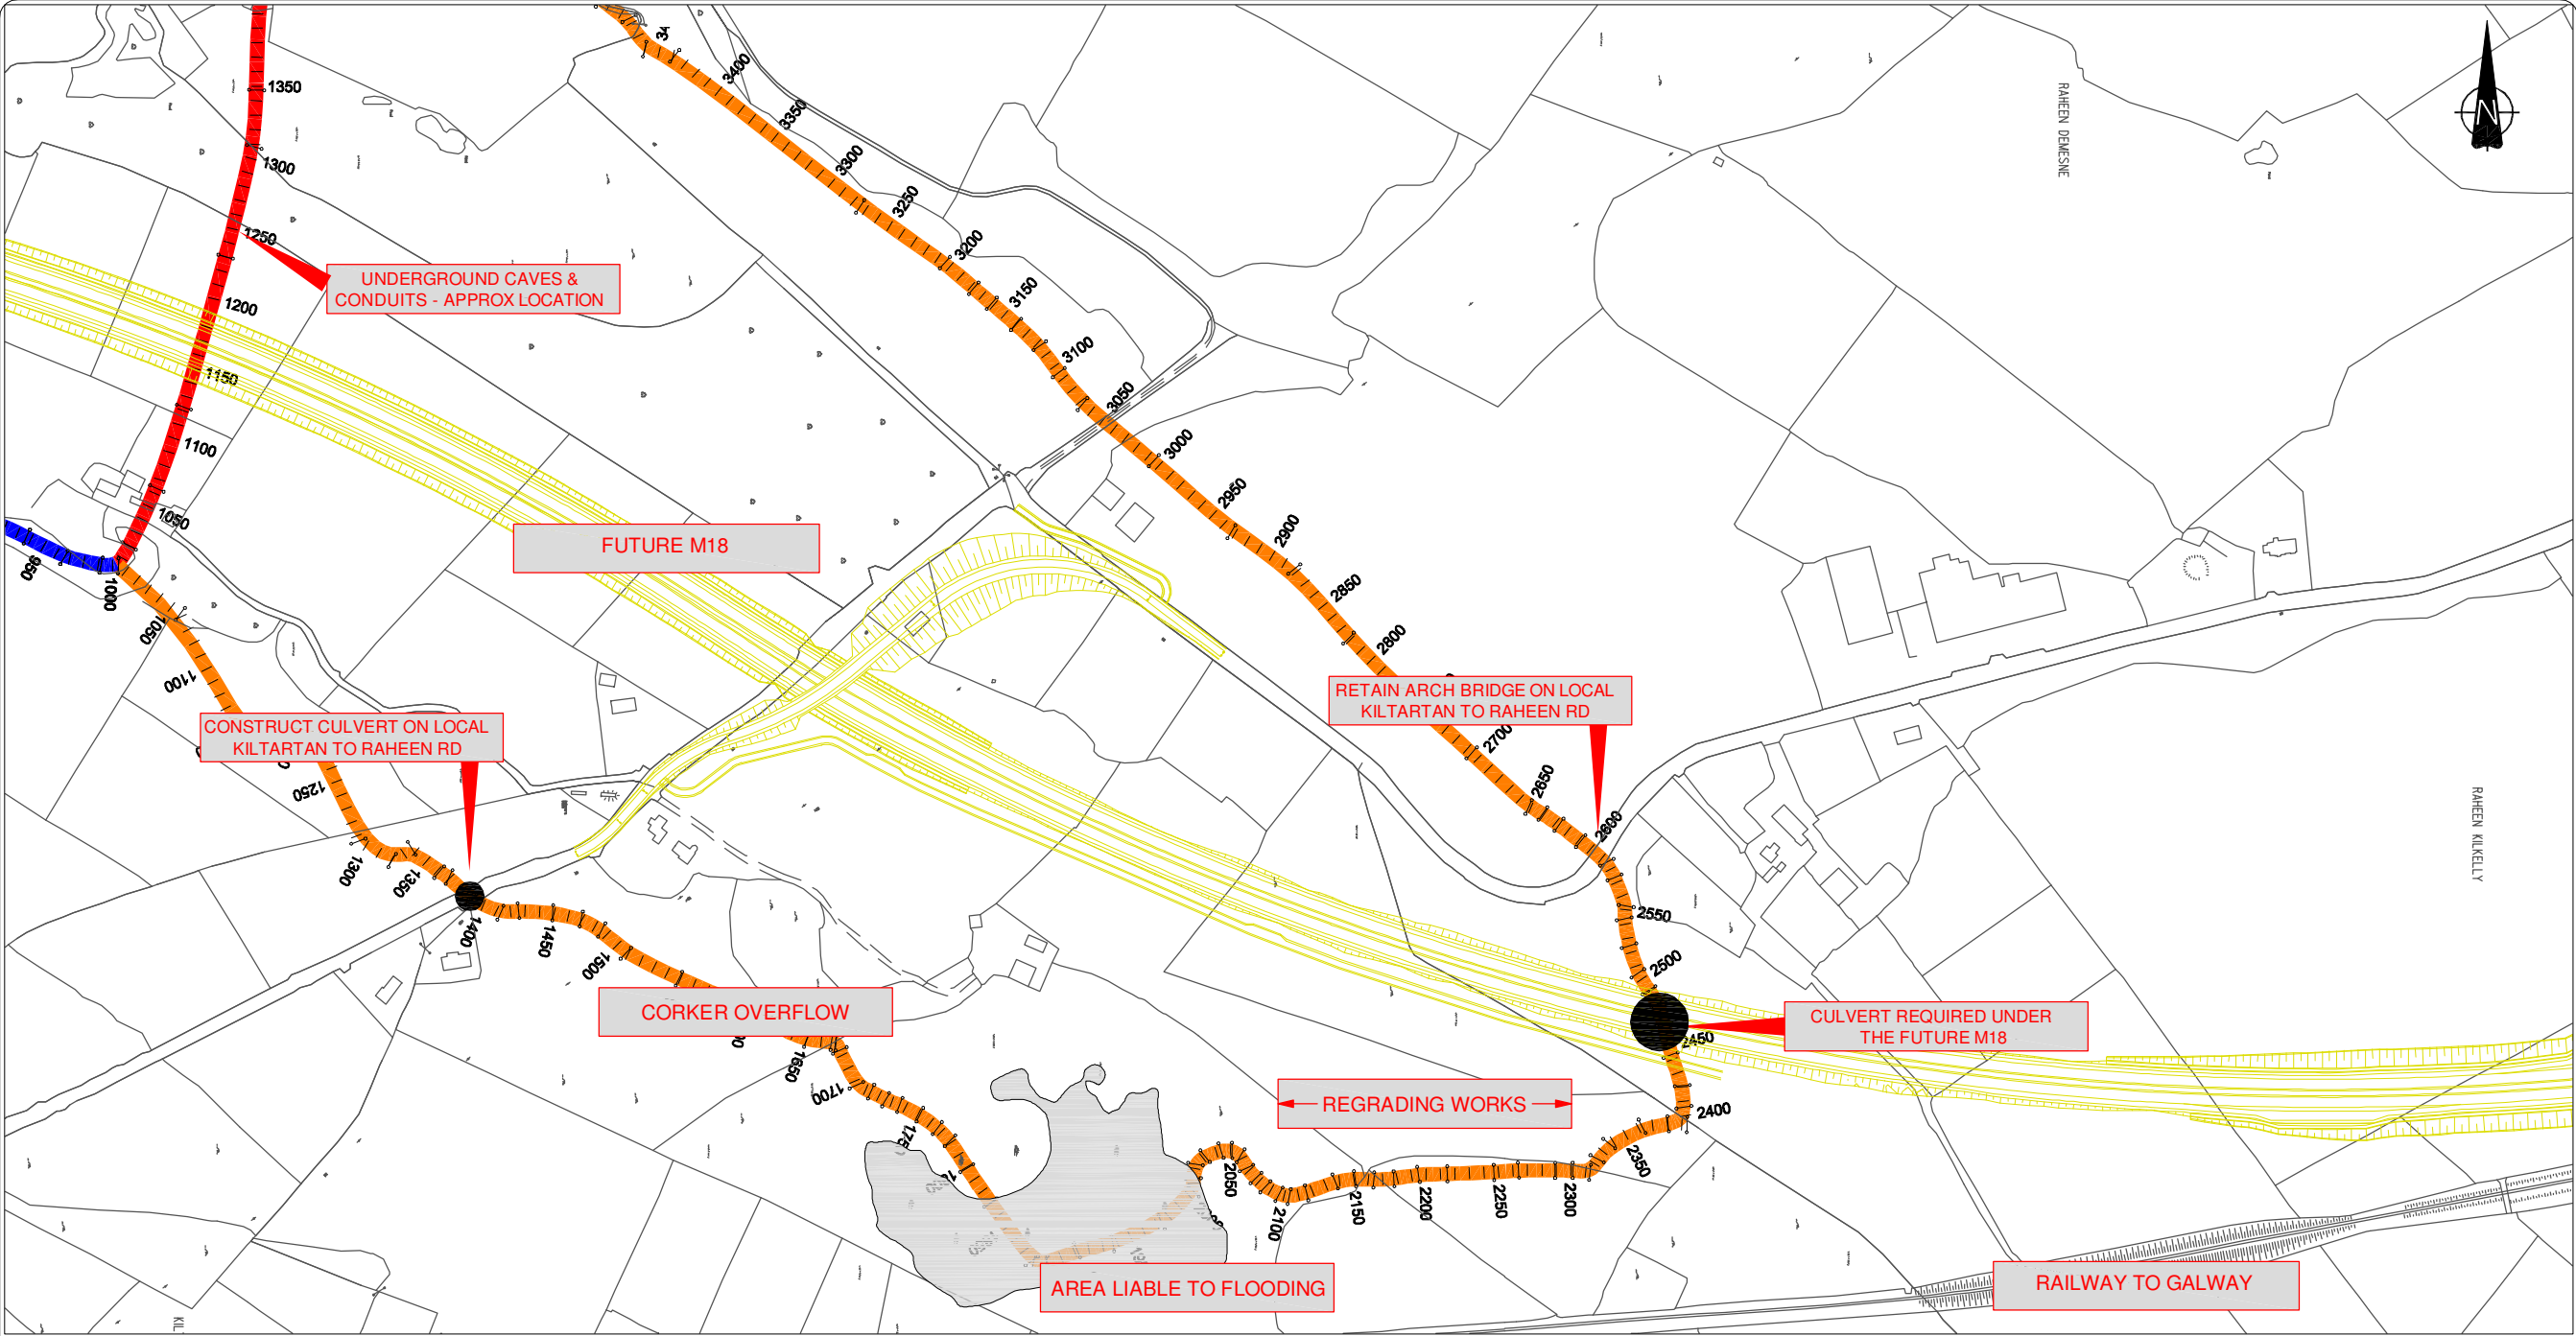


LAYOUT 1 / 2,500

REPRODUCED FROM THE ORDNANCE SURVEY OF IRELAND BY PERMISSION OF THE GOVERNMENT LICENSE No. EN 0002610

CORKER OVERFLOW ALIGNMENT

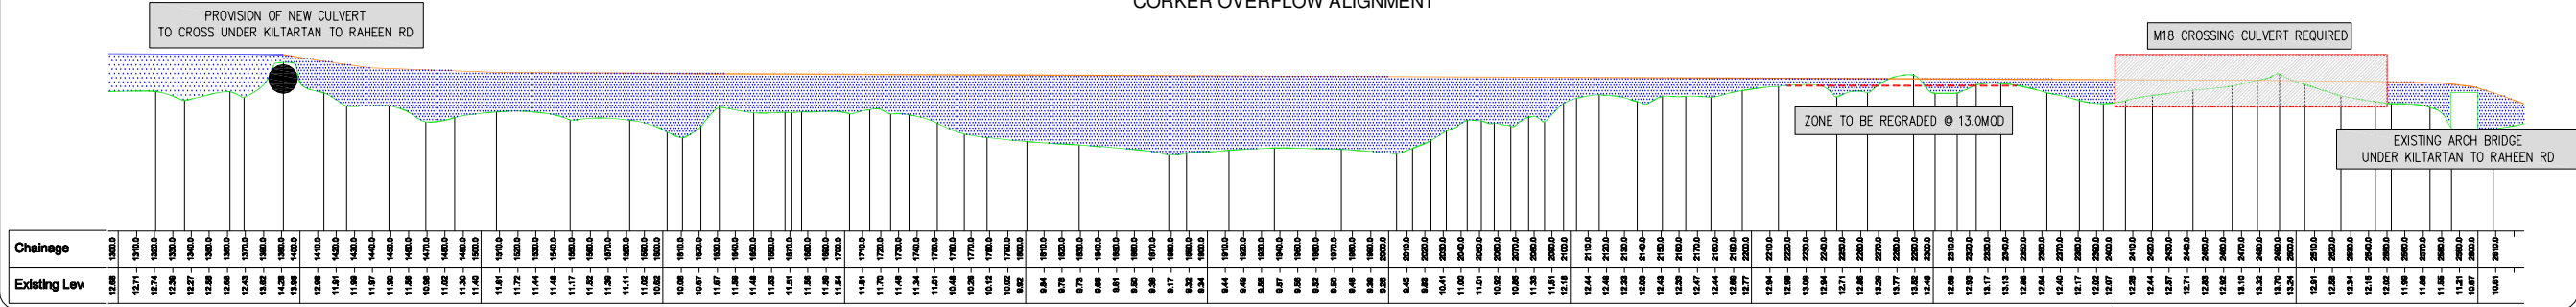

Chainage	1268.0	1271.0	1274.0	4022.0
----------	--------	--------	

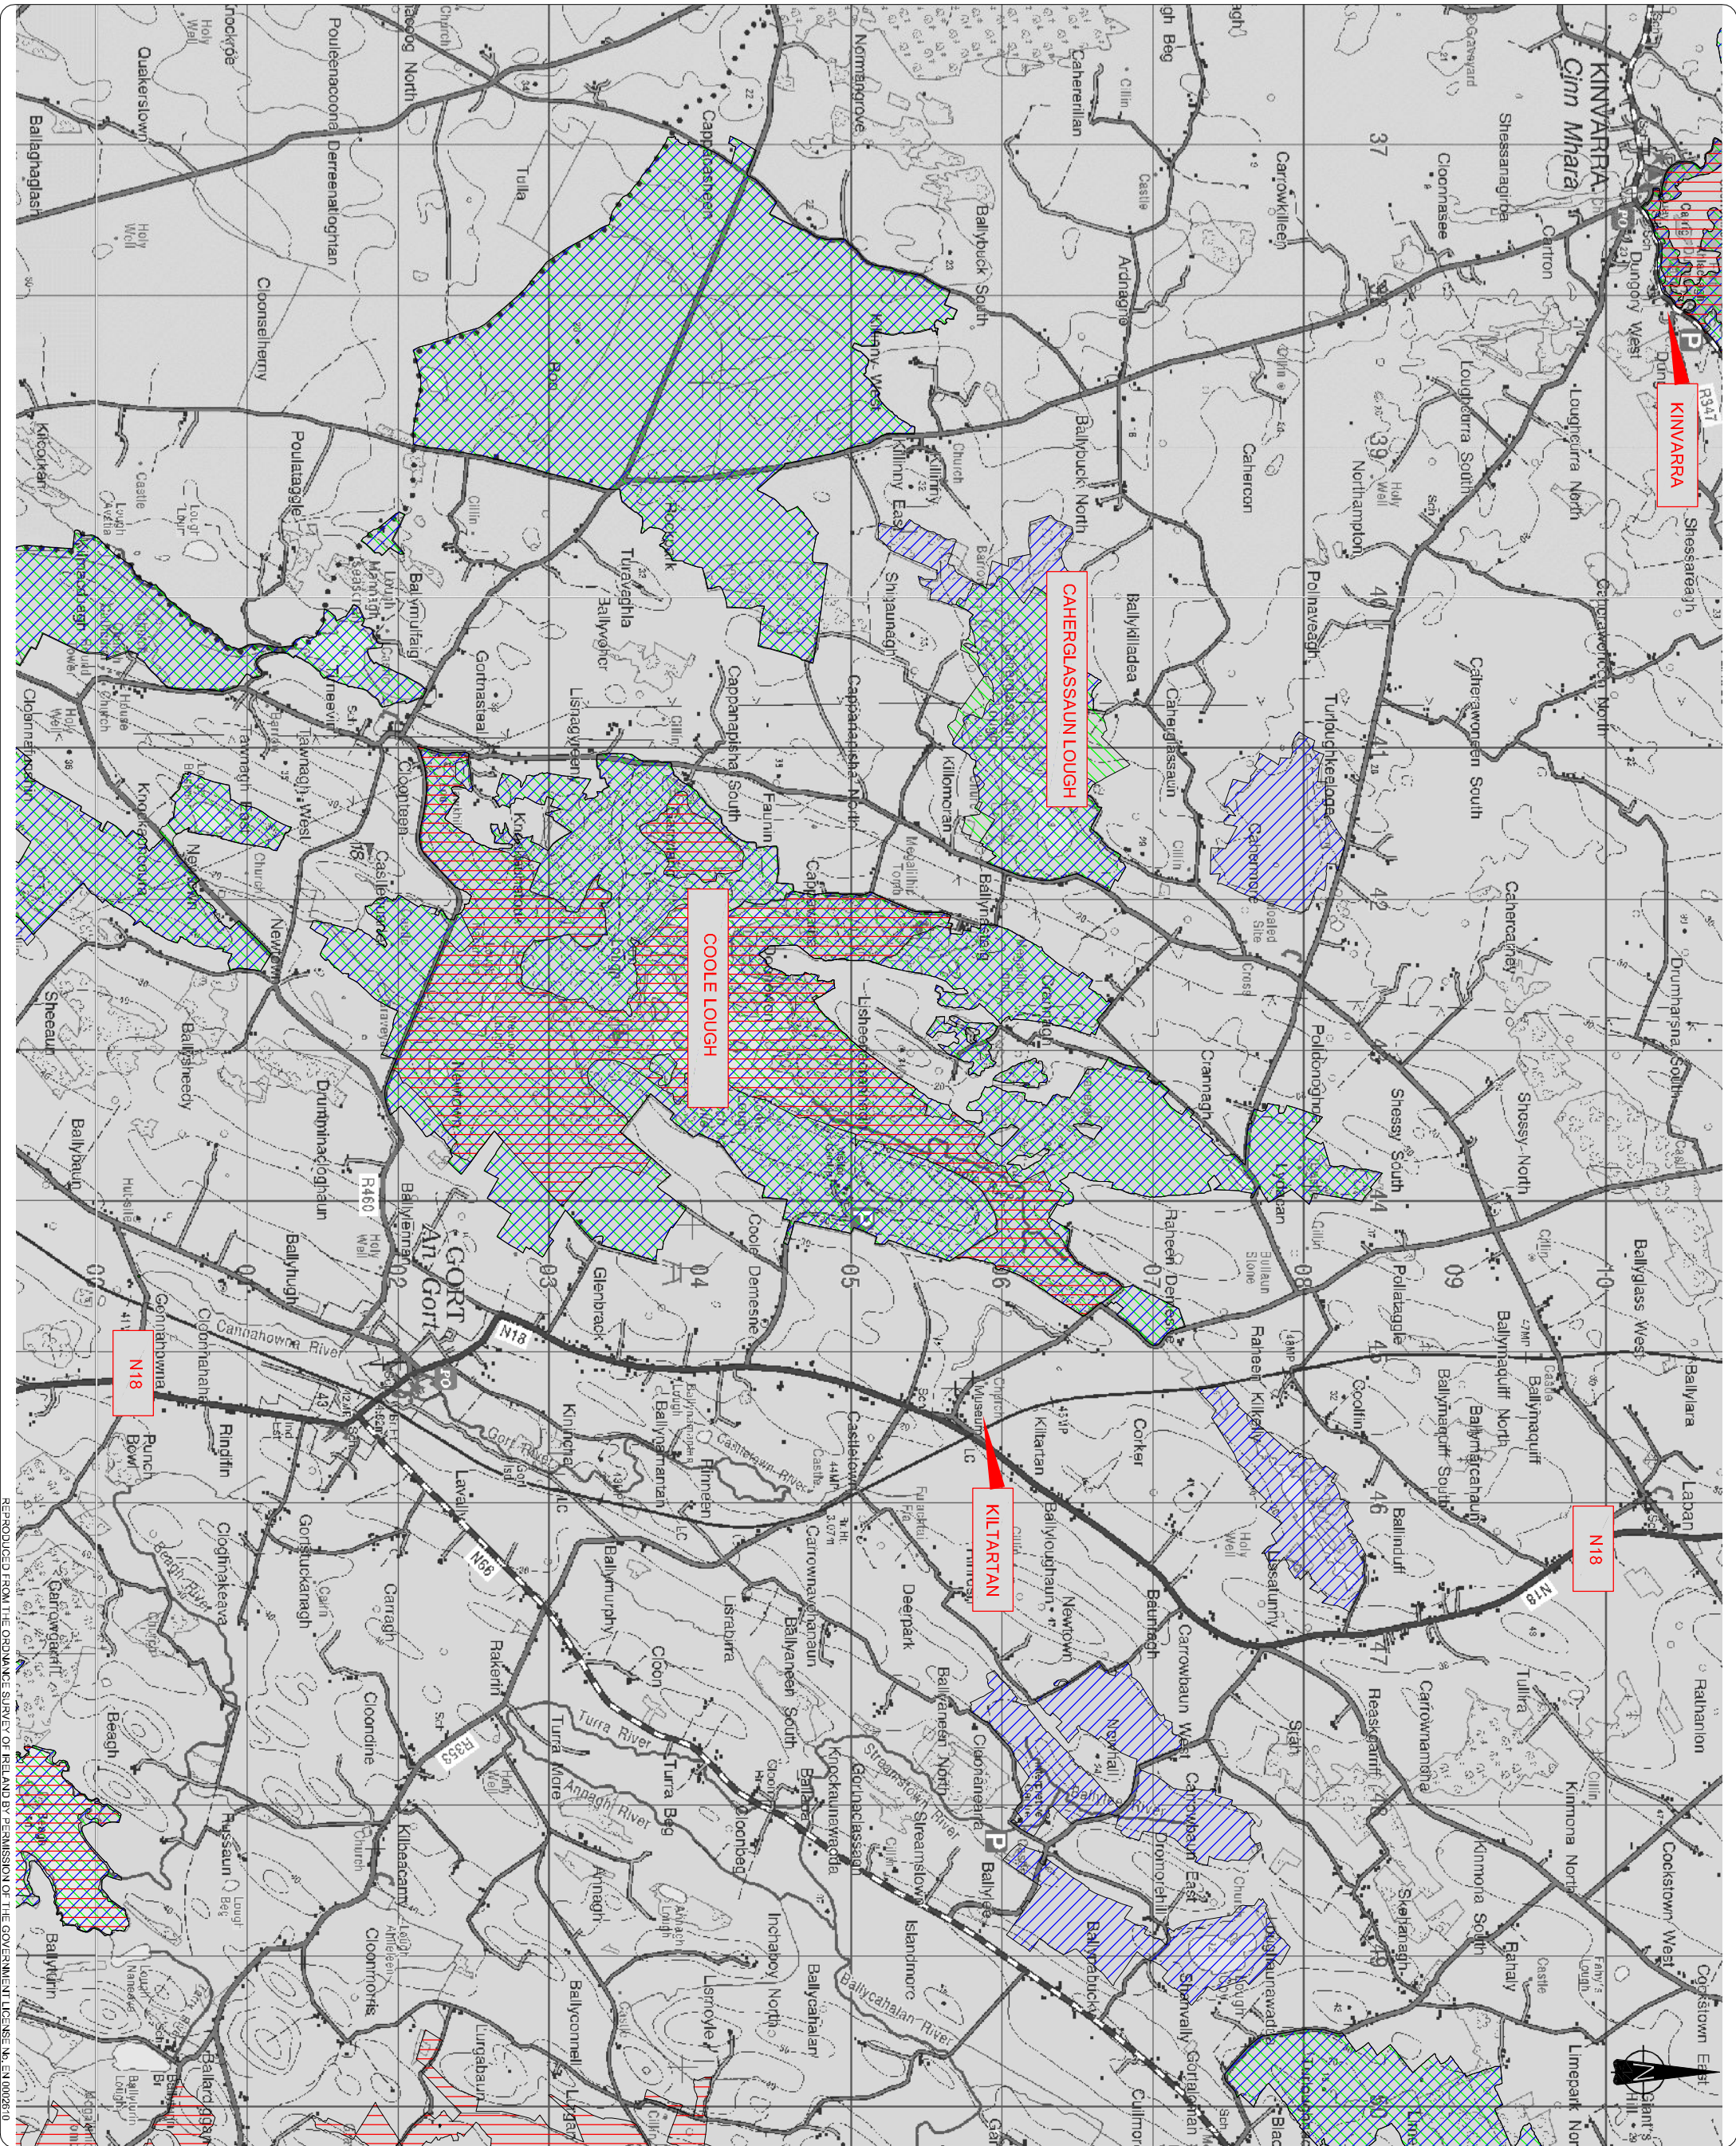


Notes

1. FIGURED DIMENSIONS ONLY TO BE TAKEN FROM THIS DRAWING.
2. ALL DRAWINGS TO BE CHECKED BY THE CONTRACTOR ON SITE.
3. ENGINEER TO BE INFORMED OF ANY DISCREPANCIES BEFORE ANY WORK COMMENCES.


LEGEND:



SPECIAL PROTECTION AREAS

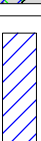

SPECIAL AREAS OF CONSERVATION

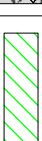 PROPOSED NATURAL HERITAGE AREAS[illegible]

client

OFFICE OF PUBLIC WORKS

SOUTH GALWAY FLOOD STUDY

stage
PRELIMINARY

title


DESIGNATED AREAS
KILTARTAN TO KINVARRA

scales

1 / 20,000			
drawn	checked	approved	date
PM	TMcG	CMcC	Oct 2010

© COPYRIGHT OF
JENNINGS O'DONOVAN & PARTNERS
CONSULTING ENGINEERS,
FINISKILIN BUSINESS PARK,
SLIGO.

drawing no.
4721/K/06revision

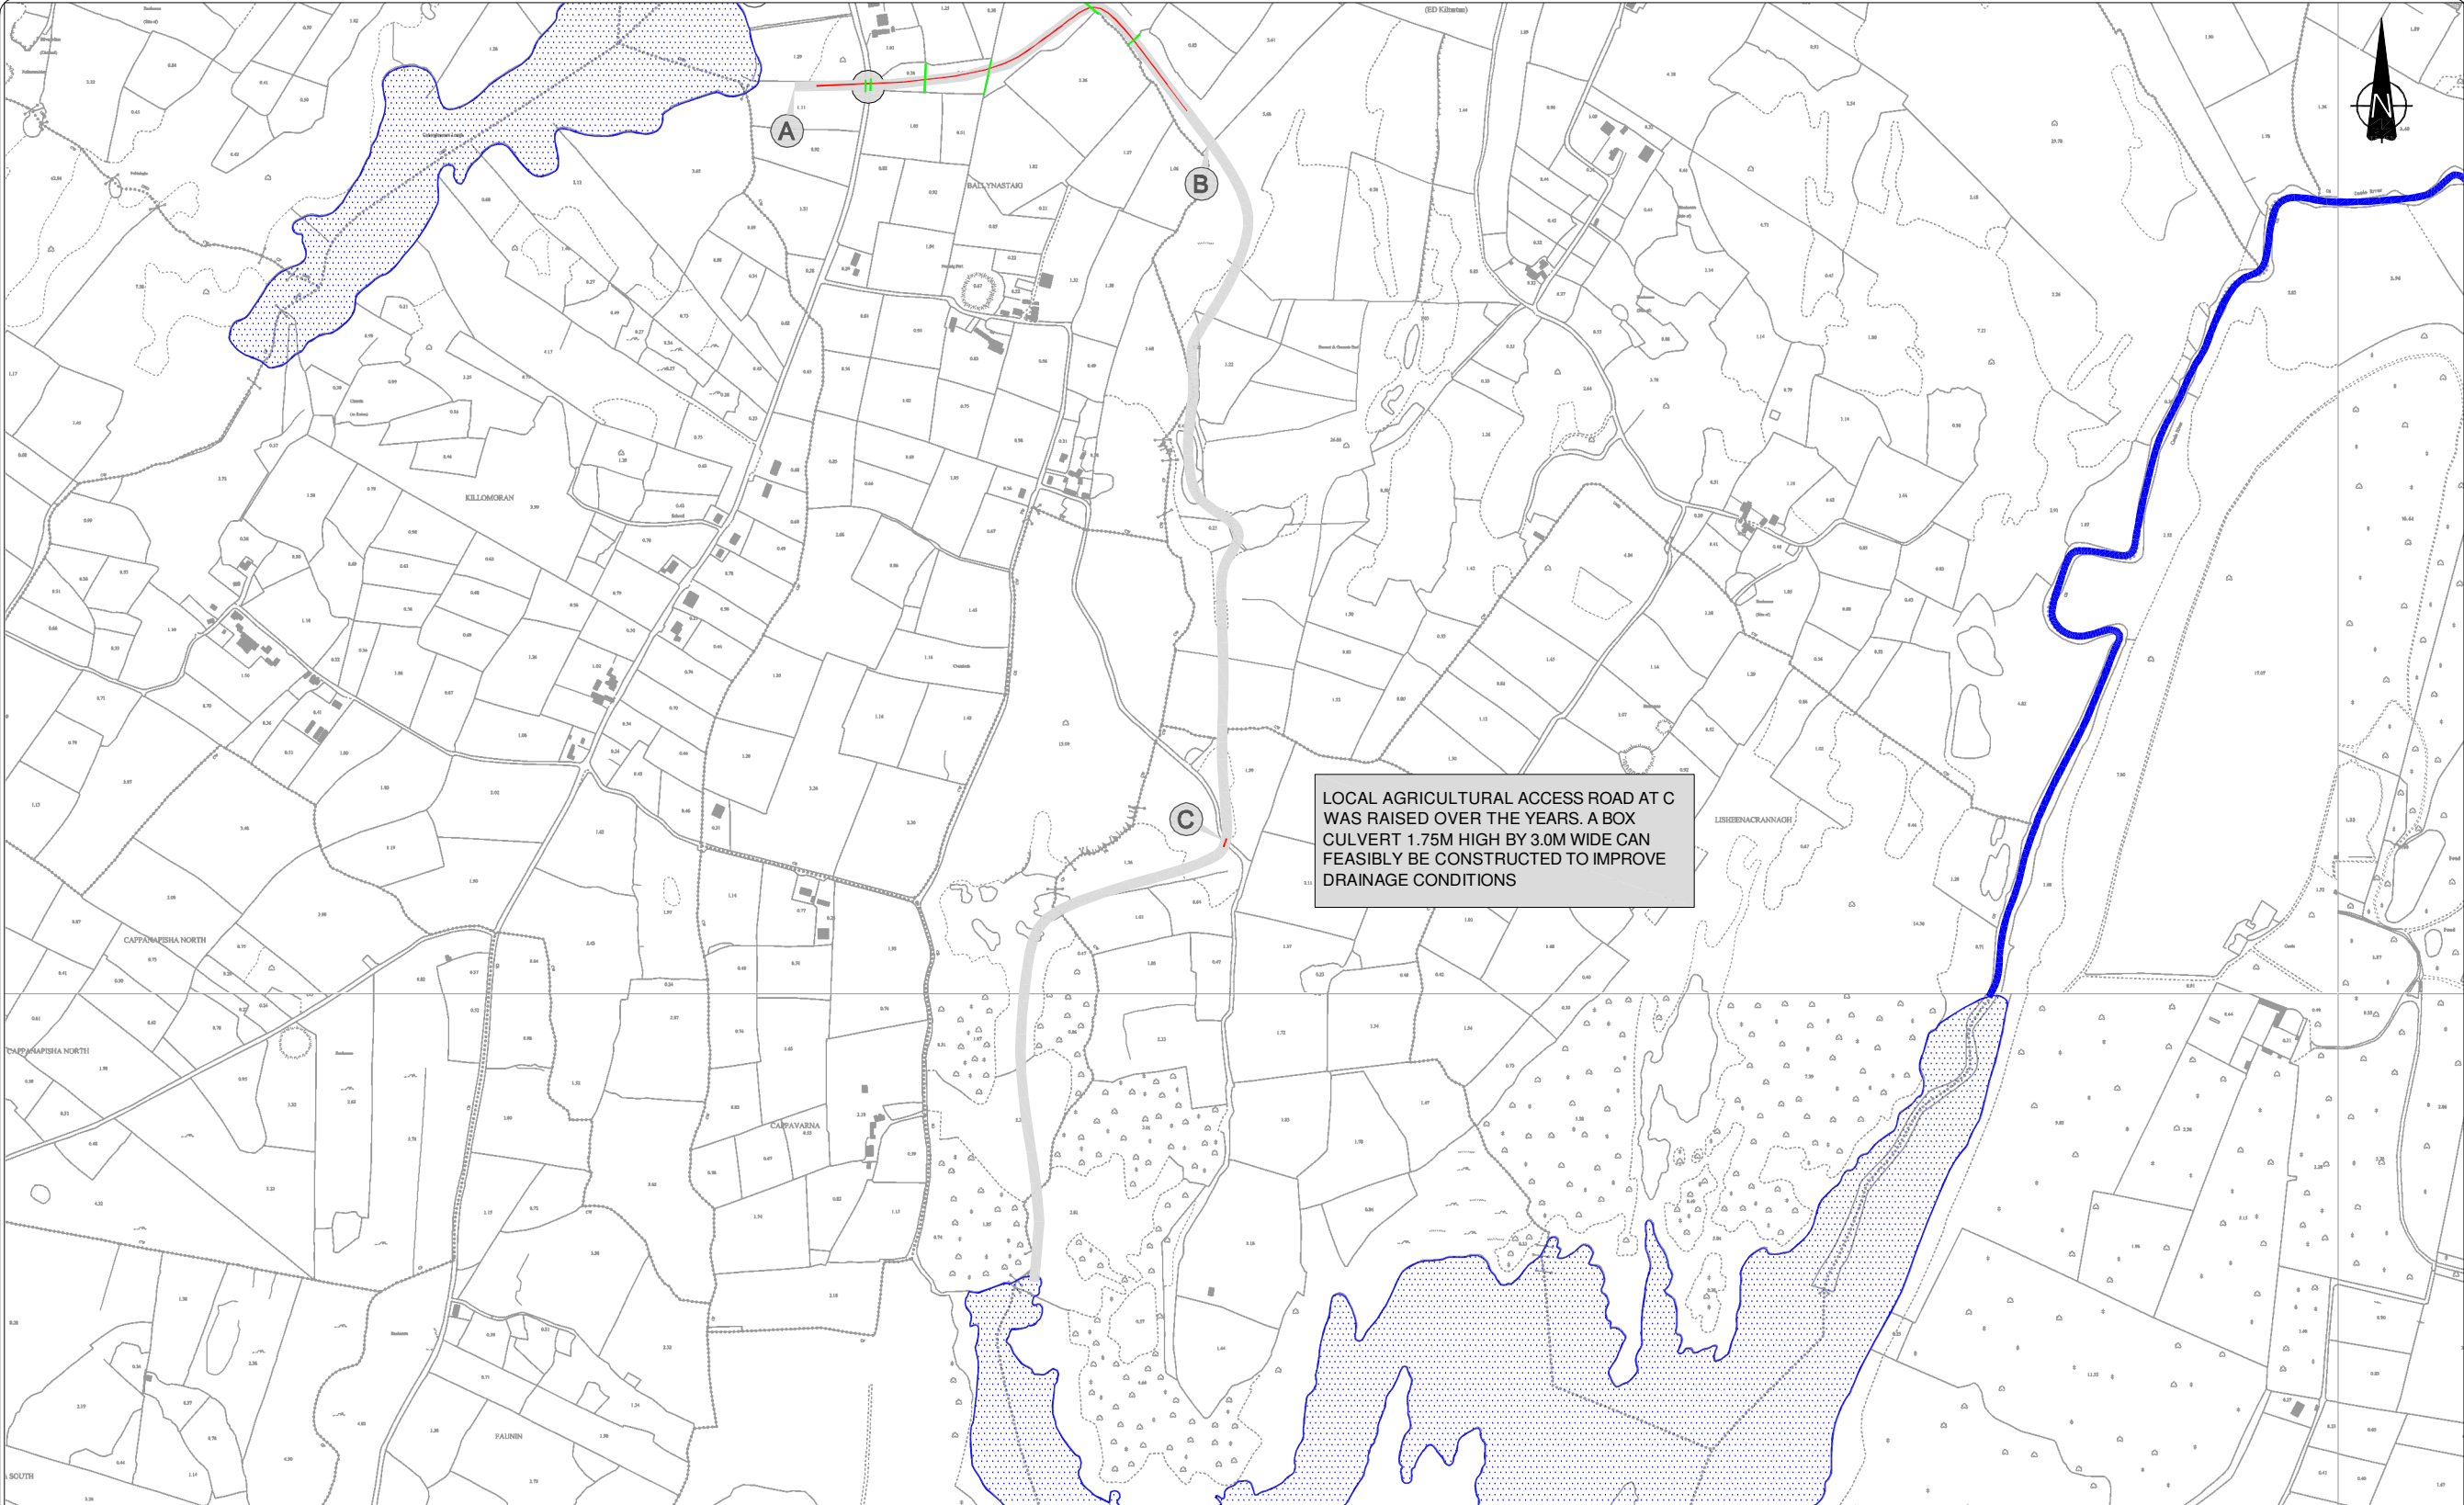

SCALE 1 / 5,000

REPRODUCED FROM THE ORDNANCE SURVEY OF IRELAND BY PERMISSION OF THE GOVERNMENT LICENSE No. EN 0002610

- Notes**
1. FIGURED DIMENSIONS ONLY TO BE TAKEN FROM THIS DRAWING.
 2. ALL DRAWINGS TO BE CHECKED BY THE CONTRACTOR ON SITE.
 3. ENGINEER TO BE INFORMED OF ANY DISCREPANCIES BEFORE ANY WORK COMMENCES.

LEGEND :

- KILTARTAN TO COOLE RIVER SYSTEM OVERGROUND
- NATURAL OVERFLOW CHANNEL - NOV. 2009 FLOODS
- NATURAL OVERFLOW CHANNEL - IMPROVEMENT WORKS
- BOUNDARY CROSSING - RESTORATION WORKS

rev.	modifications	by	date

client

OFFICE OF PUBLIC WORKS

project

SOUTH GALWAY FLOOD STUDY

stage

PRELIMINARY

title

LAYOUT PLAN & LONG SECTION
COOLE LOUGH TO
CAHERGLASSAUN LOUGH
NATURAL OVERFLOW CHANNEL
POSSIBLE IMPROVEMENT WORKS

scales

As Shown

drawn

checked

approved

date

PM

TMcG


CMcC

Oct 2010


© COPYRIGHT OF

JENNINGS O'DONOVAN & PARTNERS
CONSULTING ENGINEERS,
FINISKLIN BUSINESS PARK,
SLIGO.

Tel. (071) 9161416.
Fax. (071) 9161080.
Email info@jodireland.com

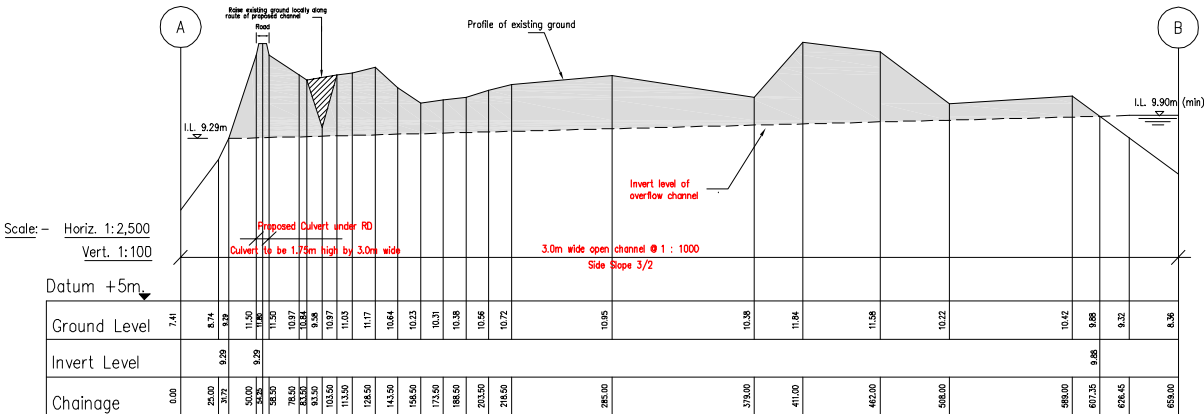

LEVELS ARE INDICATIVE ONLY AS NO DETAILED TOPOGRAPHICAL SURVEY WAS TO BE CARRIED OUT AS PART OF THIS STUDY. LEVELS SHOULD THEREFORE BE CHECKED AND DESIGN ADJUSTED PRIOR TO ANY WORKS BEING UNDERTAKEN

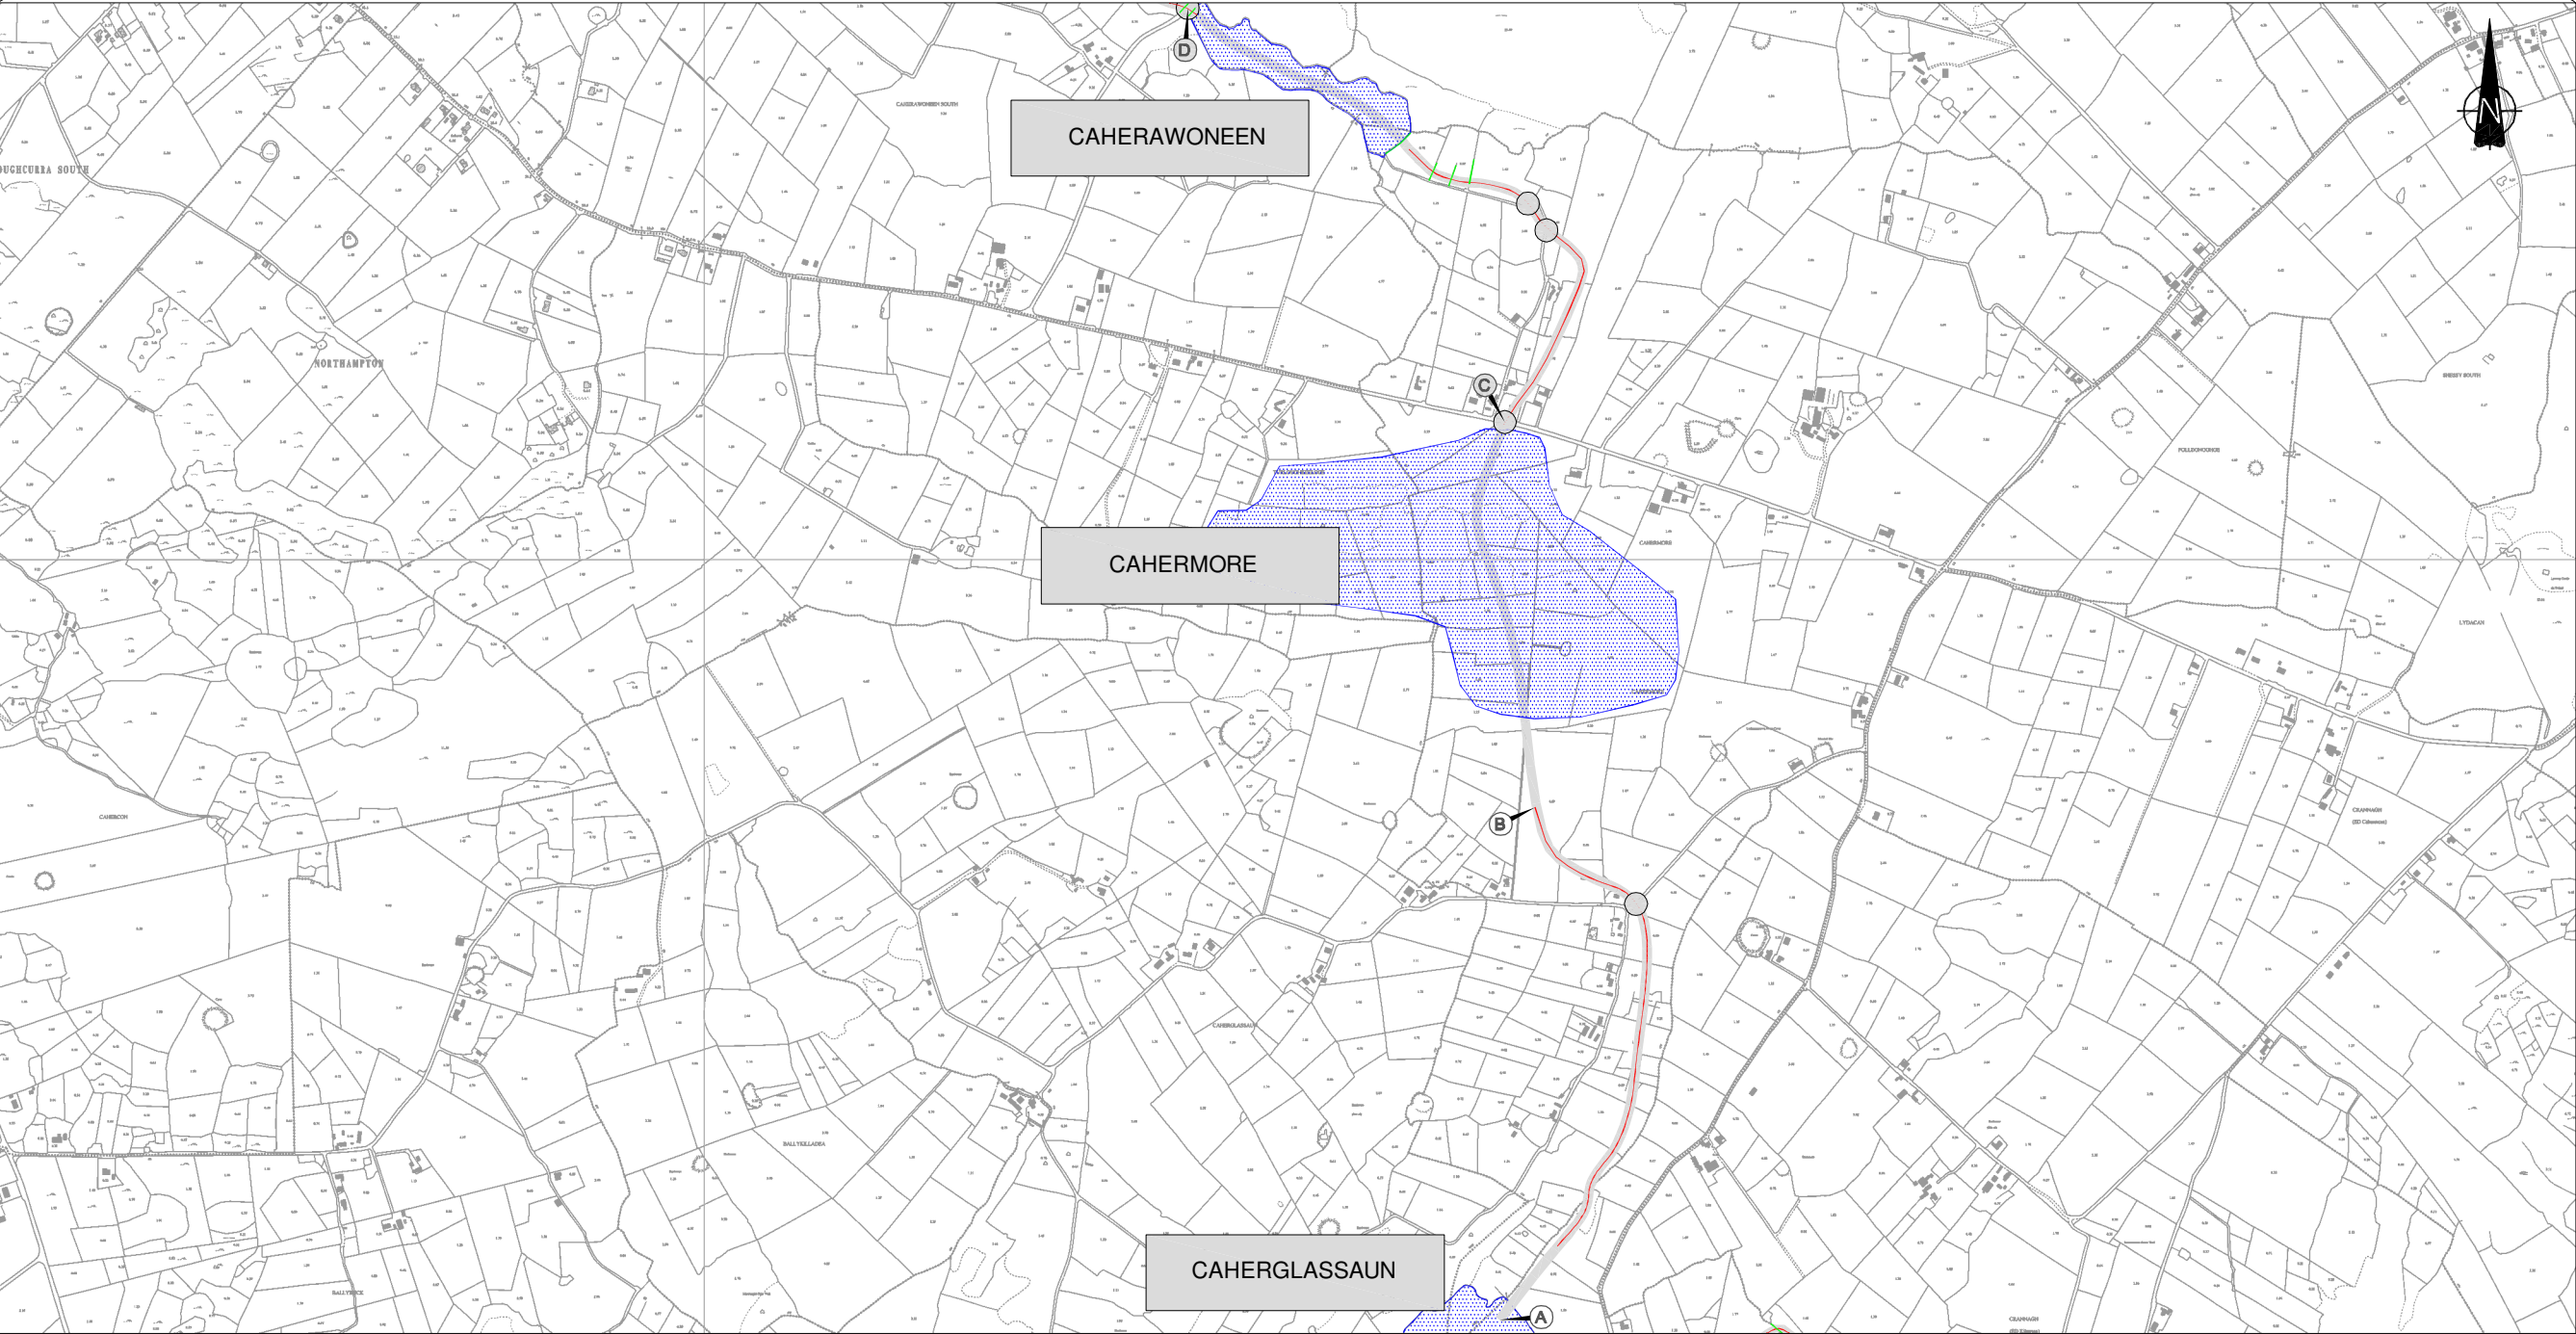

SCALE 1 / 7,500

REPRODUCED FROM THE ORDNANCE SURVEY OF IRELAND BY PERMISSION OF THE GOVERNMENT LICENSE No. EN 0002610

Notes

1. FIGURED DIMENSIONS ONLY TO BE TAKEN FROM THIS DRAWING
2. ALL DRAWINGS TO BE CHECKED BY THE CONTRACTOR ON SITE.
3. ENGINEER TO BE INFORMED OF ANY DISCREPANCIES BEFORE ANY WORK COMMENCES.

LEGEND :

- OVERLAND OVERFLOW CHANNEL - POSSIBLE ROUTE
- OVERLAND OVERFLOW CHANNEL - POSSIBLE WORKS
- BOUNDARY CROSSING - RESTORATION WORKS

rev.	modifications	by	da

client

OFFICE OF PUBLIC WORKS

project

SOUTH GALWAY FLOOD STUDY

stage

PRELIMINARY

title

LAYOUT PLAN & LONG SECTION
CAHERGLASSAUN TO KINVARRA
POSSIBLE OVERLAND OVERFLOW
CHANNEL - SHEET 1 OF 2

scales

As Shown

drawn	checked	approved	date
PM	TMcG	CMcC	Oct 2010

© COPYRIGHT OF

JENNINGS O'DONOVAN & PARTNERS
CONSULTING ENGINEERS,
FINISKLIN BUSINESS PARK,
SLIGO.

Tel. (071) 9161416.

Fax. (071) 9161080.


Email info@jodireland.com



drawing no.

4721/K/08

revision

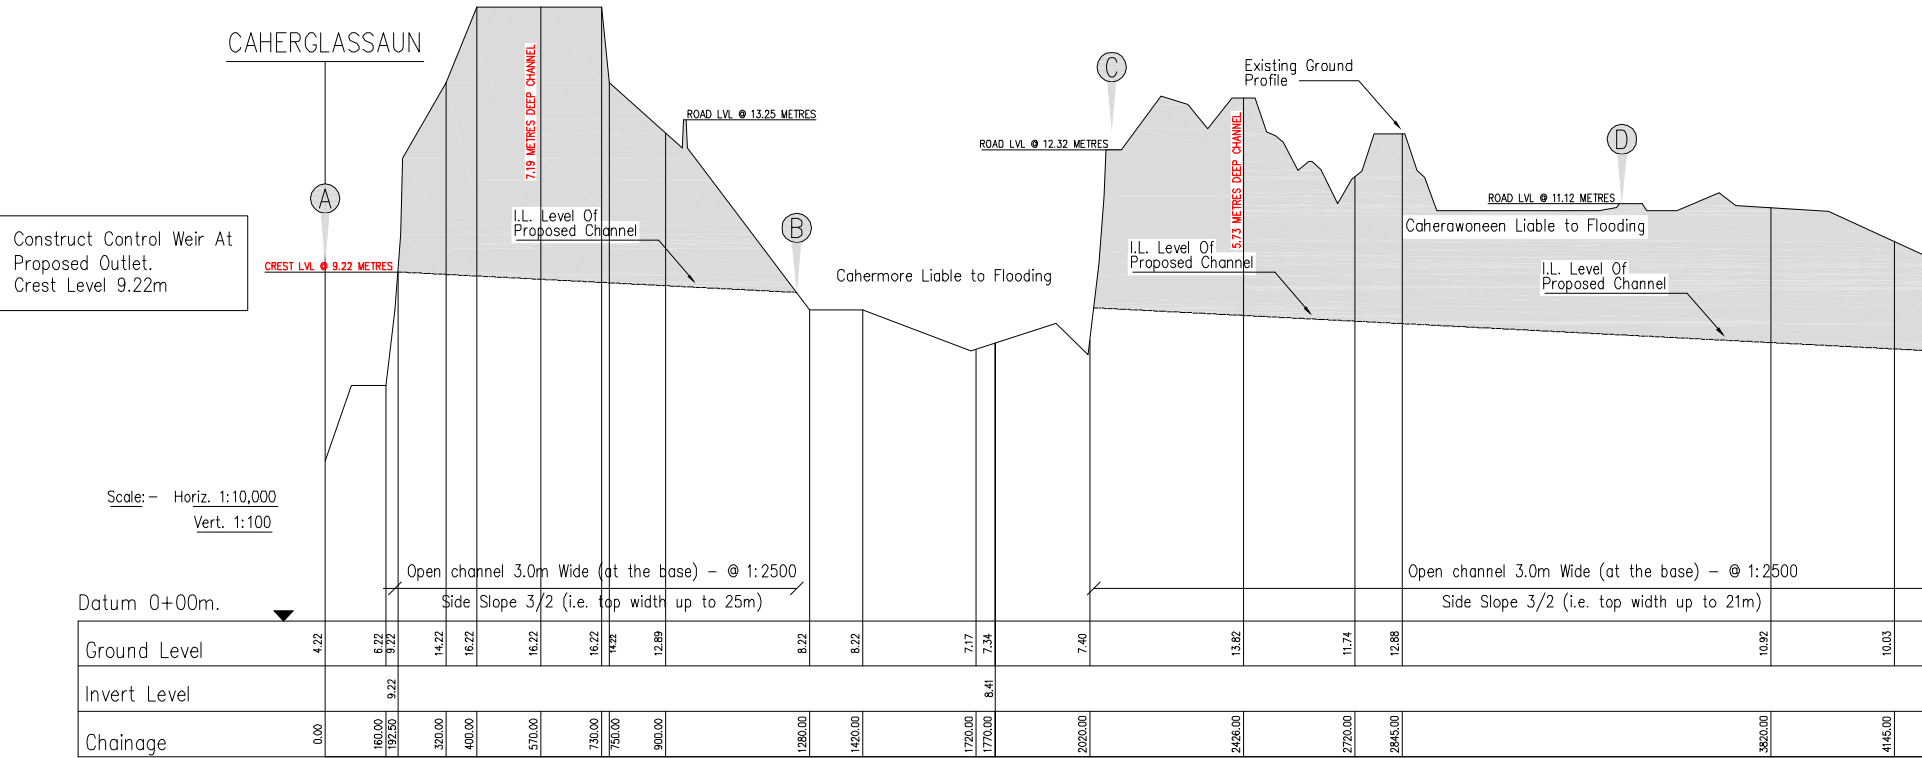

LEVELS ARE INDICATIVE ONLY AS NO
DETAILED TOPOGRAPHICAL SURVEY WAS
TO BE CARRIED OUT AS PART OF THIS
STUDY. LEVELS SHOULD THEREFORE BE
CHECKED AND DESIGN ADJUSTED PRIOR
TO ANY WORKS BEING UNDERTAKEN

