

LEGEND

House Flooded


House at Risk of Flooding

House Cut Off by Flooding

Road Flooded

River

Flooded Area

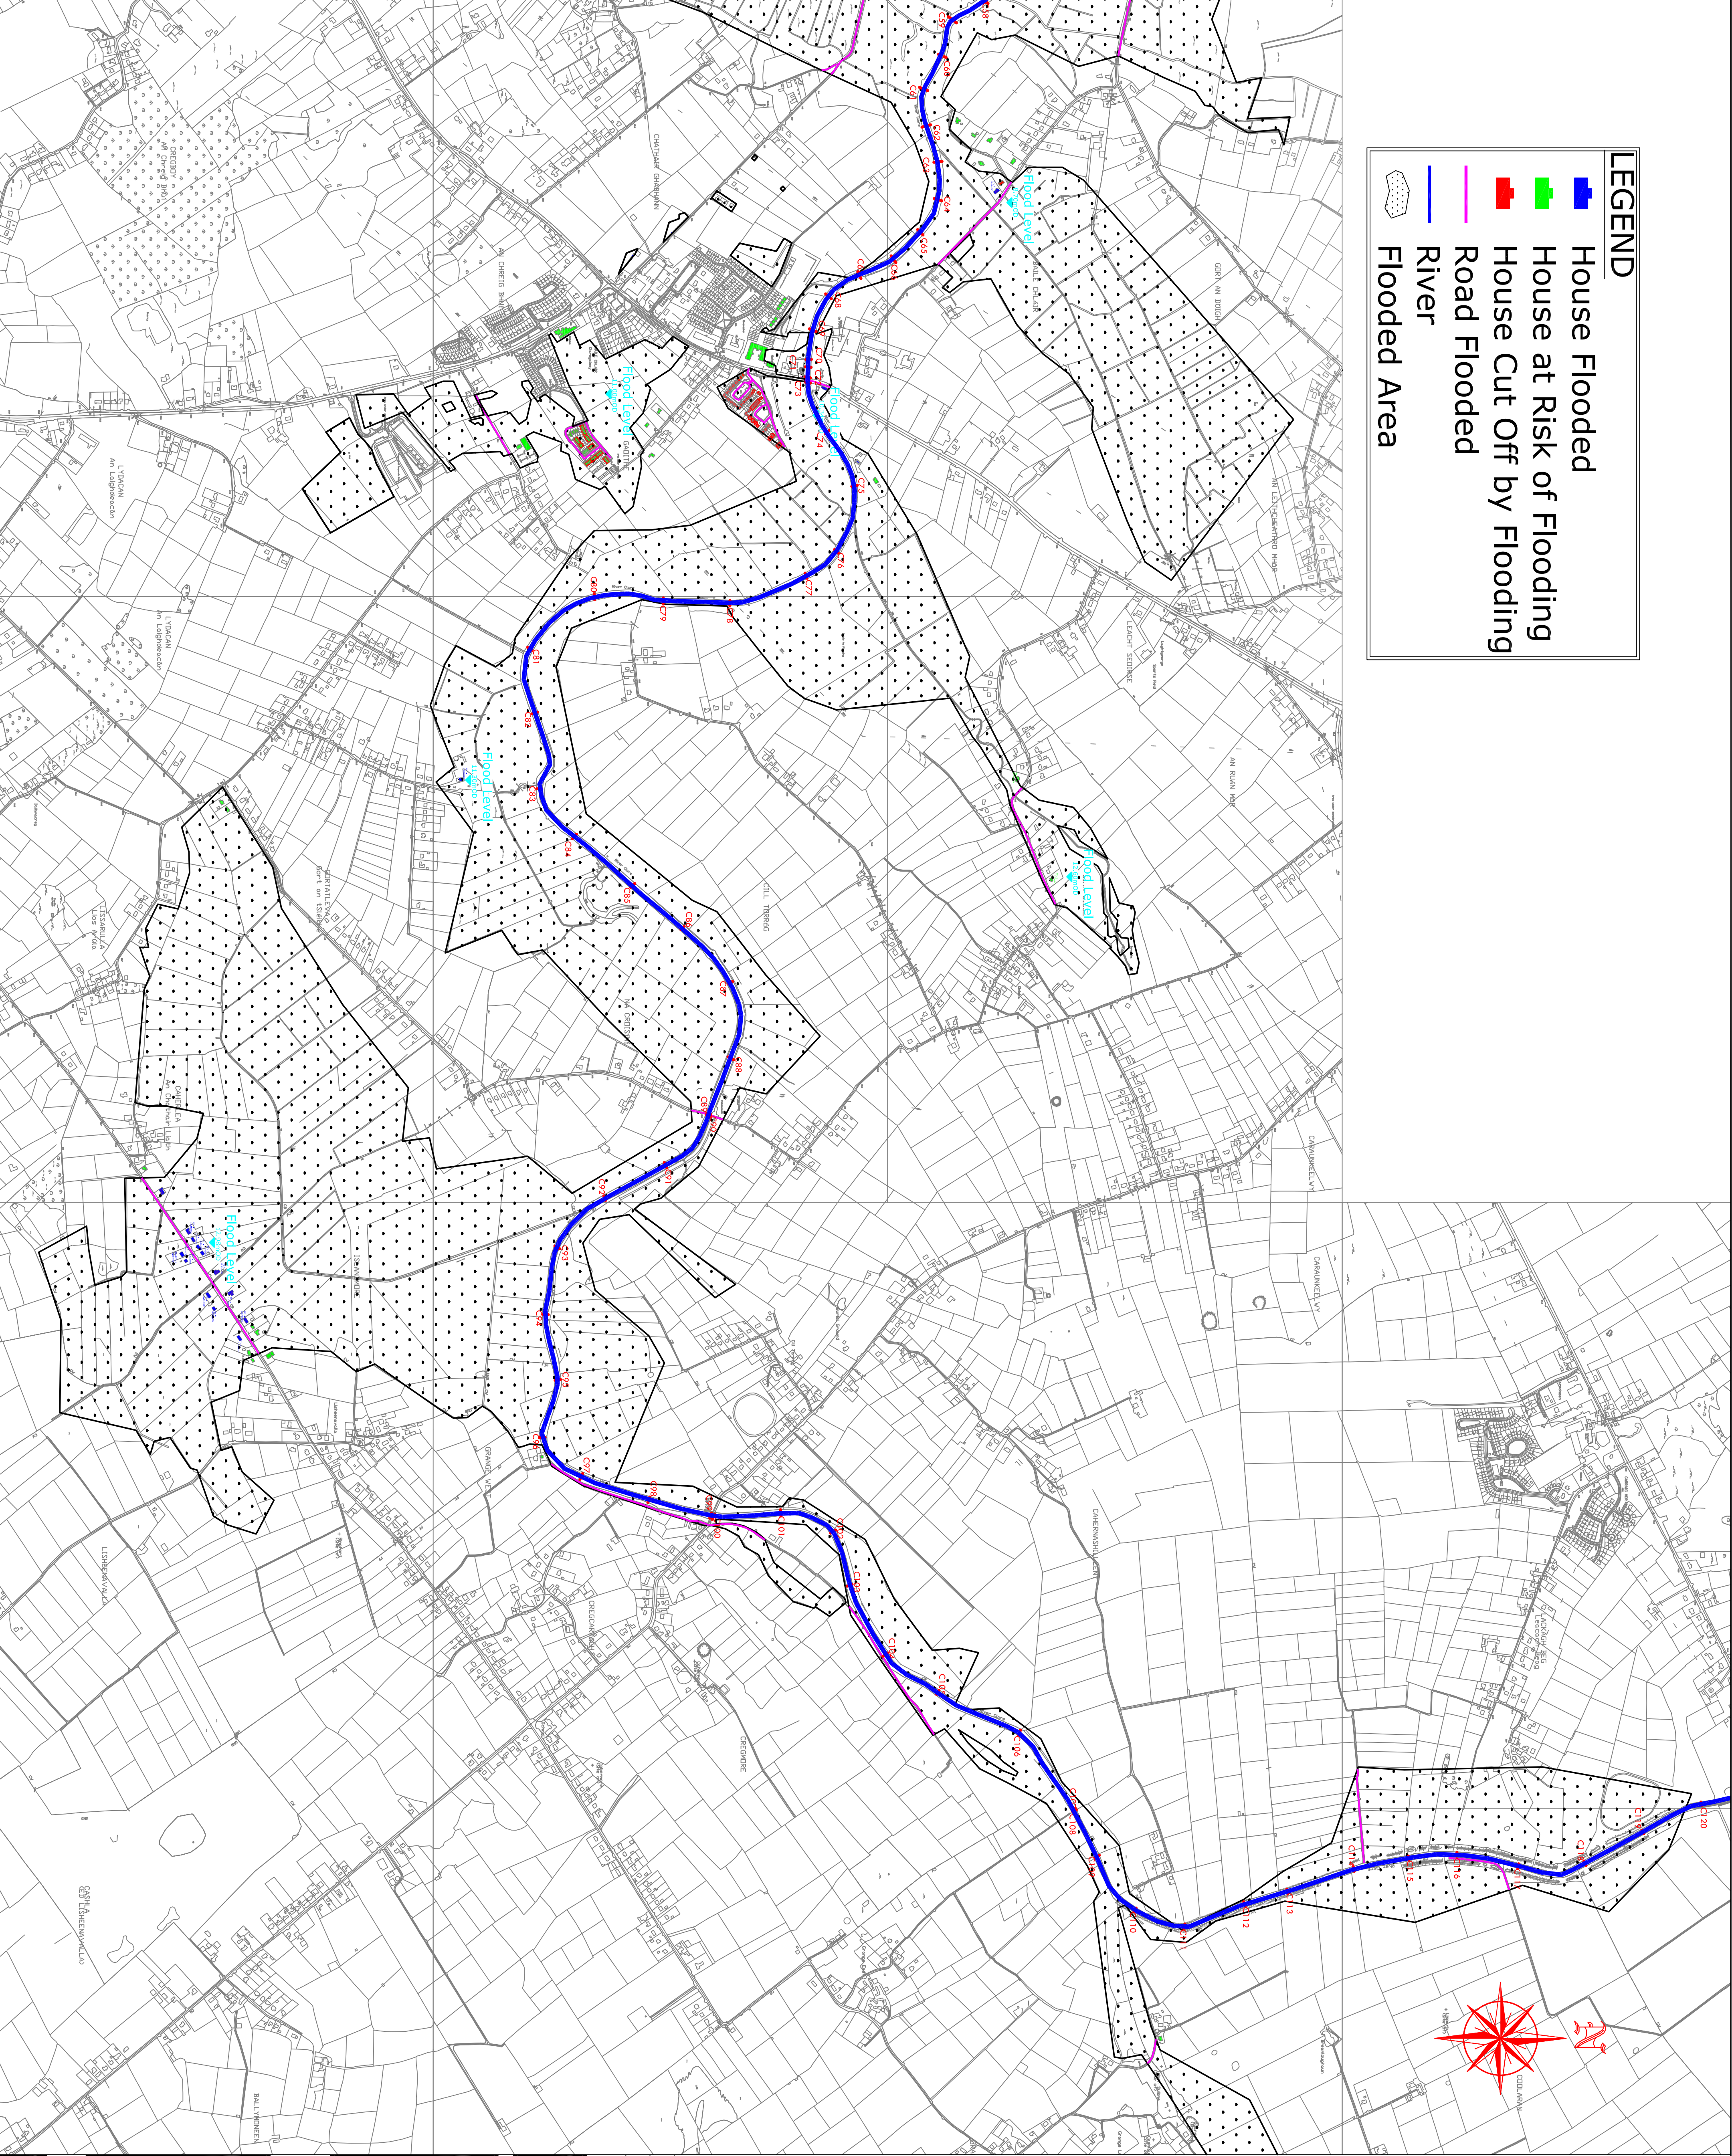

Copyright Ryan Hanley  
This drawing may not be reproduced in any form without the prior written  
consent of Ryan Hanley Consulting Engineers

DRAWING STATUS

☐ PRELIMINARY

☐ CONTRACT

☐ TENDER

☒ PLANNING

☐ CONSTRUCTION

☐ FOR APPROVAL

☒ FOR YOUR INFORMATION

☐ AS CONSTRUCTED

☐ DRAFT

CLIENT

DUBLIN OFFICE: Suite D4, The Cube Office, Bascos South Quarter, Sandyford, Dublin18.

PROJECT

Clare River Flood Study

TITLE

Flood Risk Assessment  
November 2009  
(Sheet 2 of 4)

SCALE @ A1

DATE

DRAWN

CHECKED

APPROVED

JOB NO.

DRAWING NO.

REV.

1:10,000

JUNE 2010

R.K.

C.L.

M.J.

2138

102

REV

DATE

DRN

DESCRIPTION

CHK

APP


RYAN HANLEY

CONSULTING ENGINEERS

Sherwood House, Sherwood Avenue  
Taylor's Hill, Galway  
Tel:(091)827116 Fax:(091)827110  
Email: r.h@ryanhaley.ie  
Web: www.ryanhaley.ie

Office of Public Works



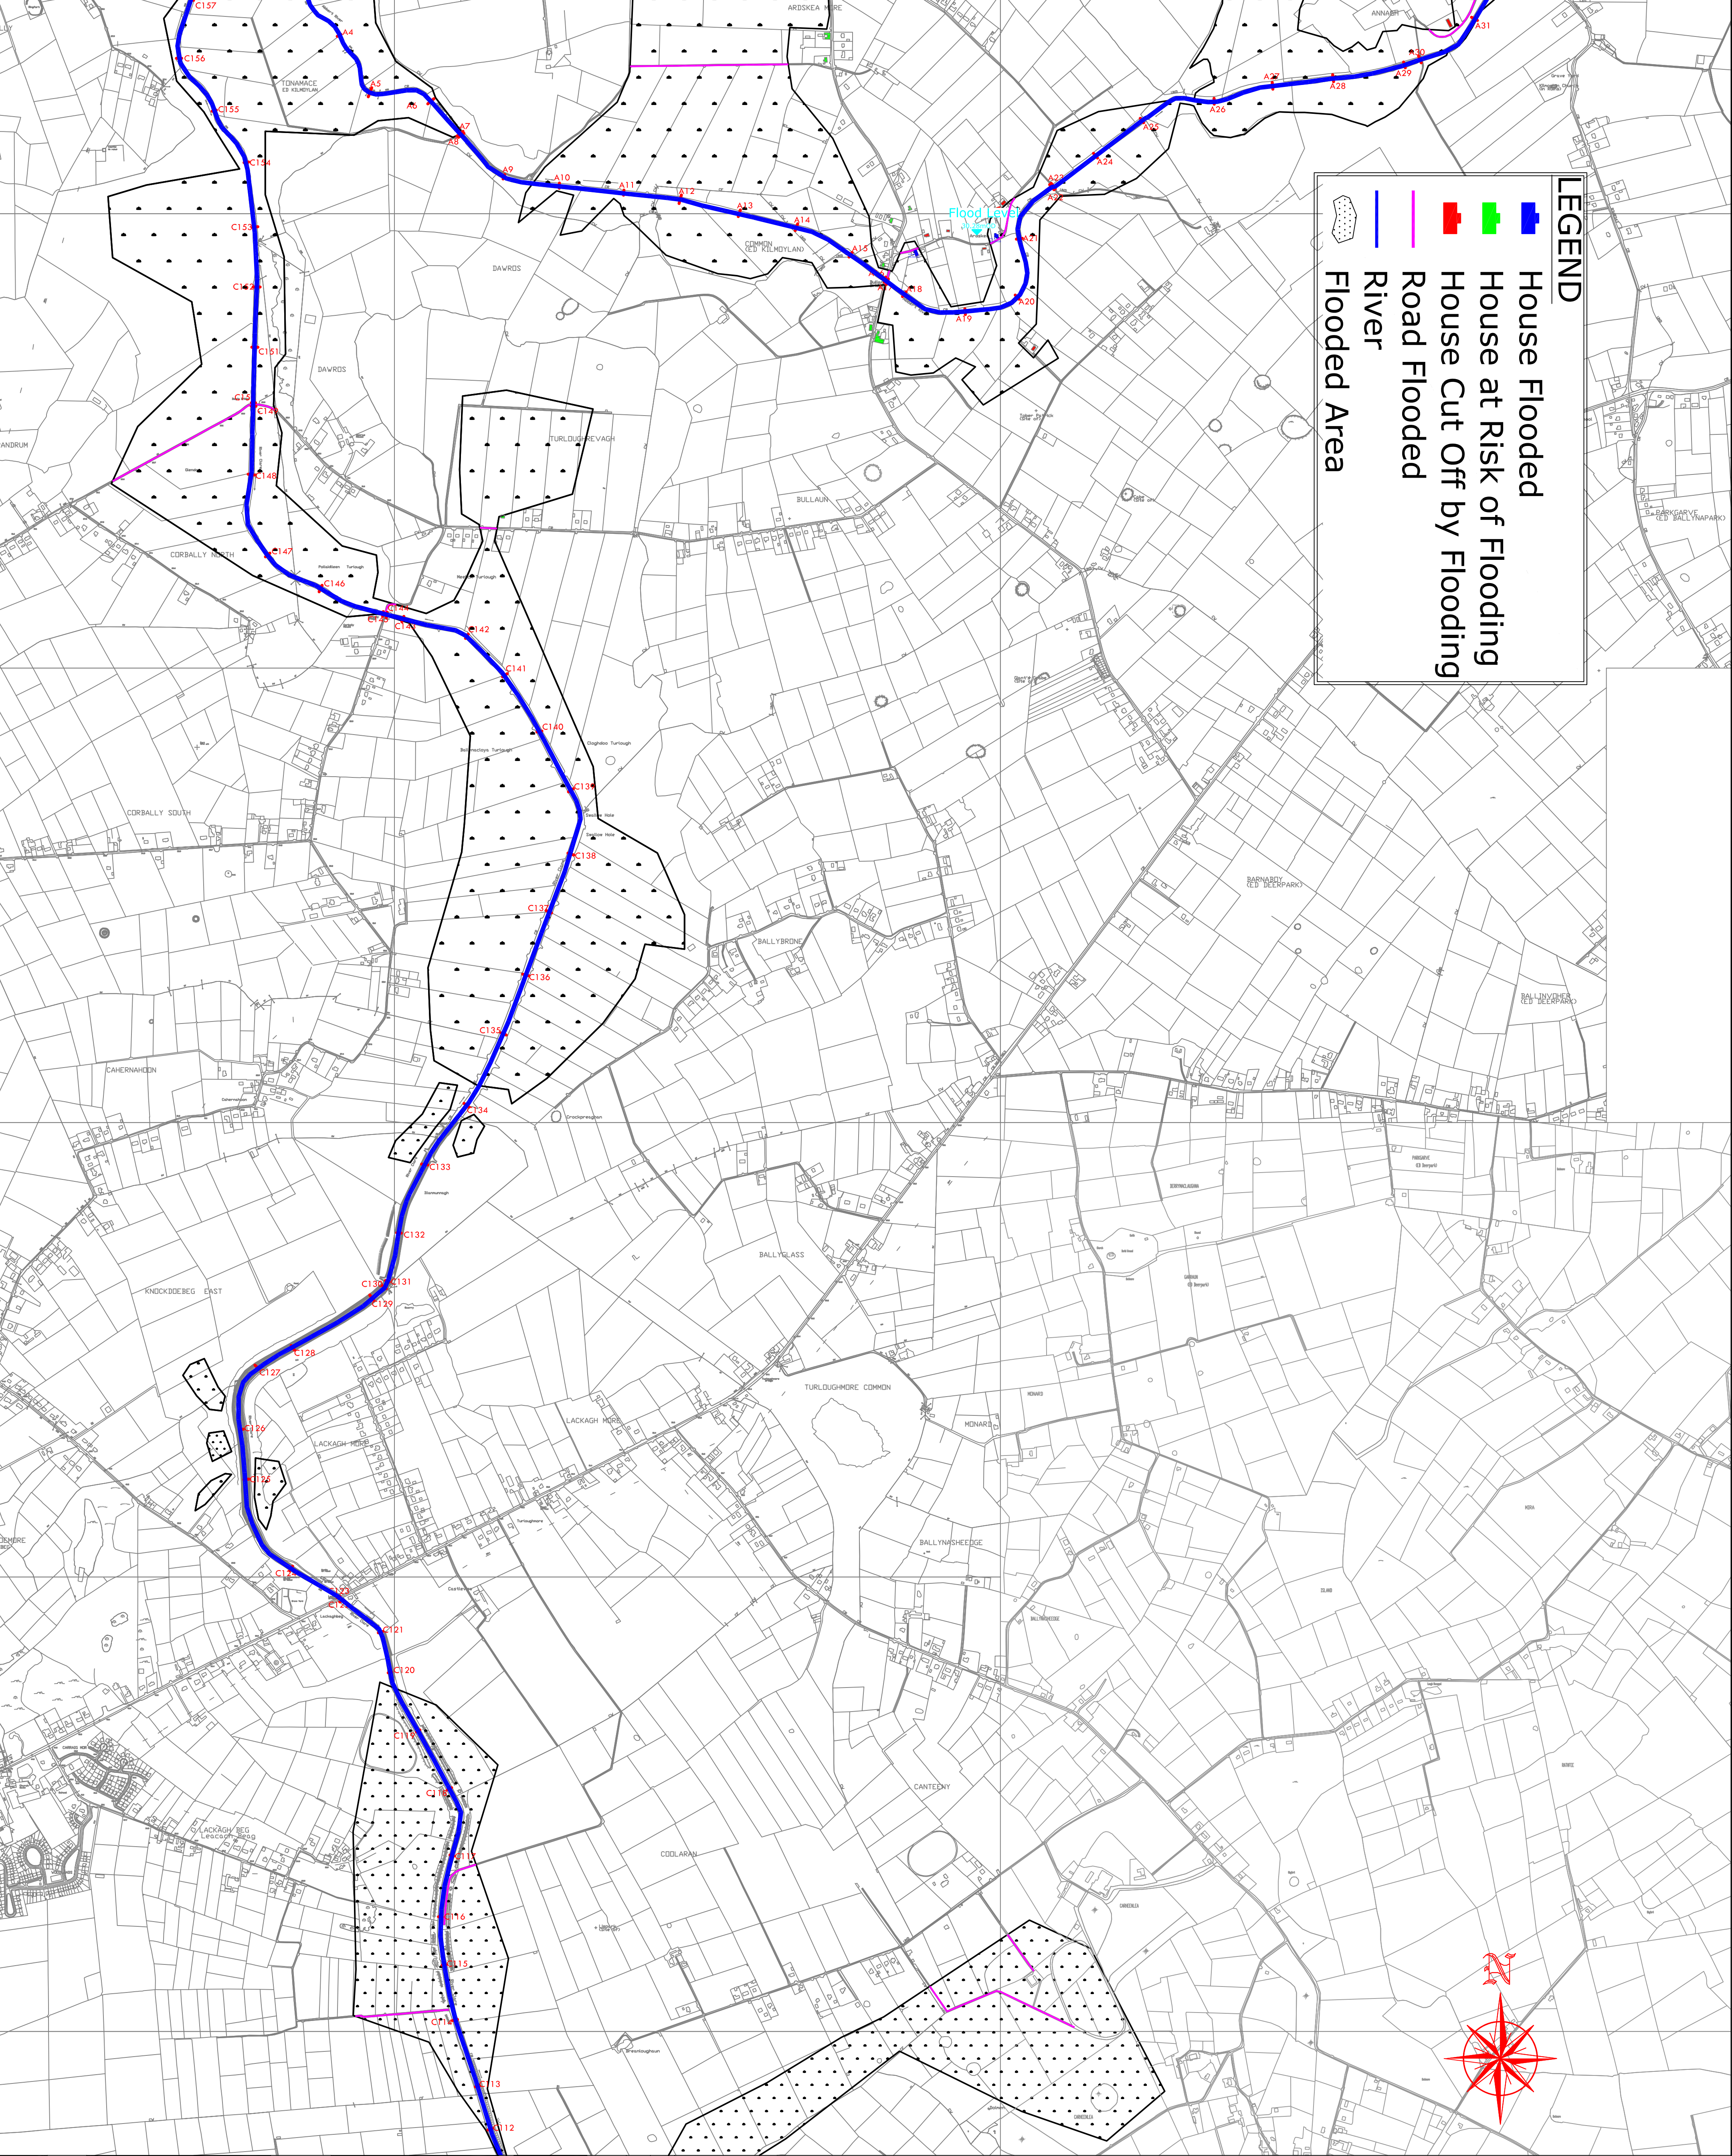

Copyright Ryan Hanley consent of Ryan Hanley consulting engineers		REV		DATE	DRN	DESCRIPTION	CHK	AND
DRAWING STATUS		<input type="checkbox"/> PRELIMINARY		<input type="checkbox"/> CONTRACT		<input type="checkbox"/> TENDER		
<input checked="" type="checkbox"/> FOR YOUR INFORMATION		<input type="checkbox"/> PLANNING		<input type="checkbox"/> CONSTRUCTION		<input type="checkbox"/> FOR APPROVAL		
		<input type="checkbox"/> AS CONSTRUCTED		<input type="checkbox"/> DRAFT				
CLIENT DUBLIN OFFICE: Suite D4, The Cables Office, Beacon South Quarter, Sandyford, Dublin 18.								
PROJECT Clare River Flood Study								
TITLE Flood Risk Assessment November 2009 (Sheet 3 of 4)								
SCALE @ A1 1:10,000		DATE JUNE 2010	DRAWN R.K.	CHECKED C.L.	APPROVED M.J.			
JOB No. 2138		DRAWING No. 103		REV.				

RYAN HANLEY

CONSULTING ENGINEERS

Sherwood House, Sherwood Avenue  
Taylor's Hill, Galway  
Tel: (091) 587116 Fax: (091) 587110  
Email: rhanley@ryanhaley.ie  
Web: www.ryanhaley.ie

Office of Public Works



